



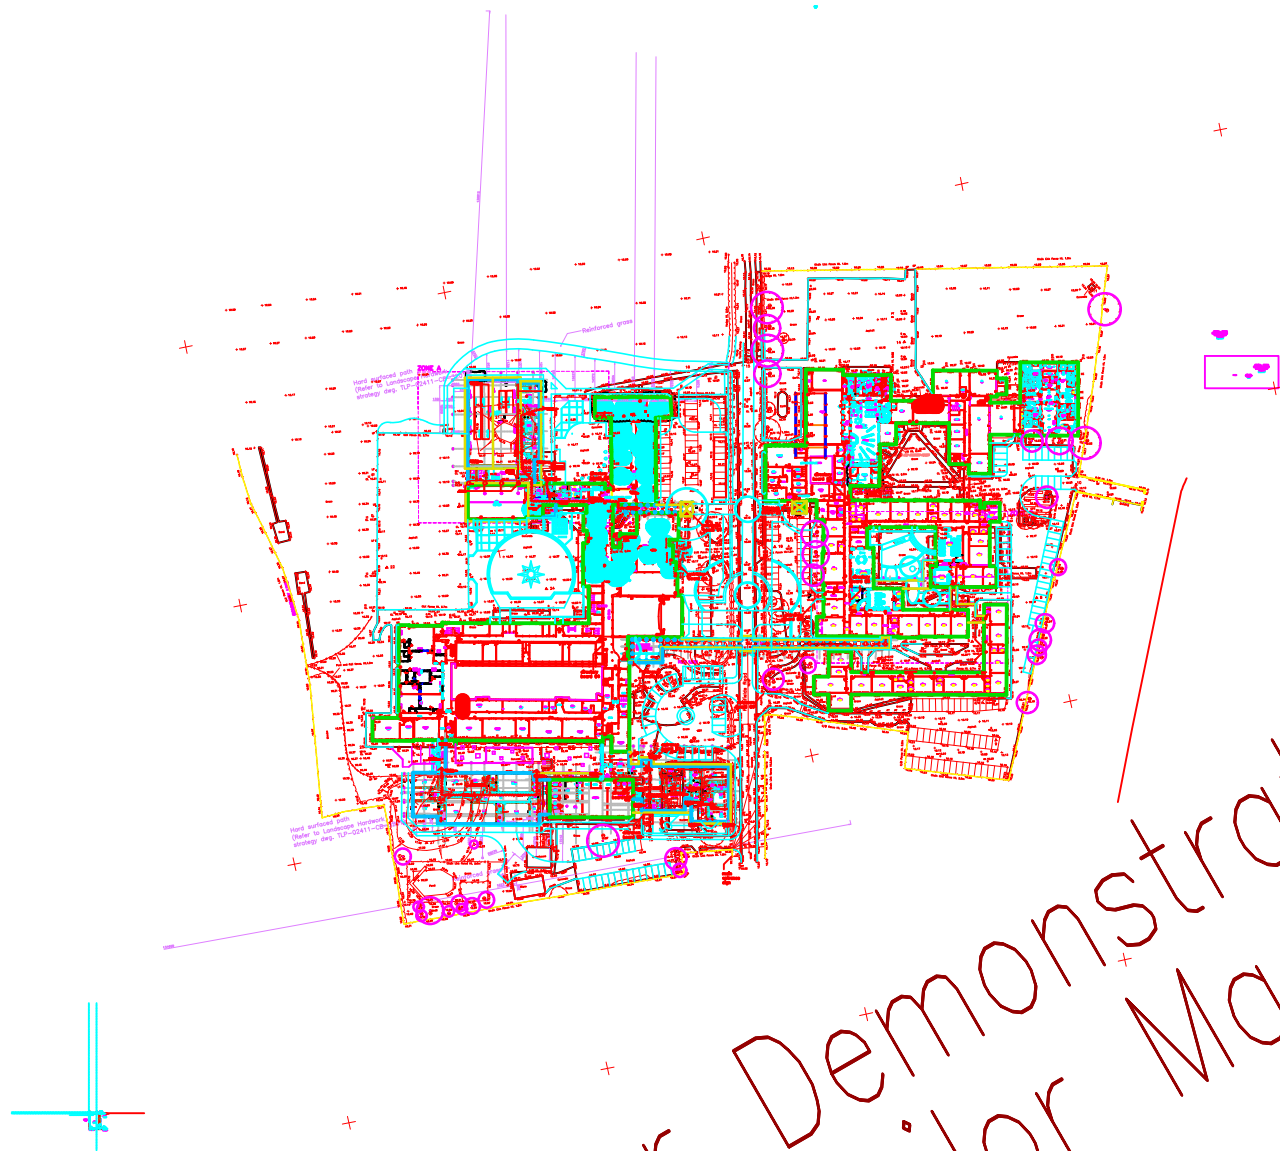

For Demonstration Purposes Only
Tailor Made Software, Ltd

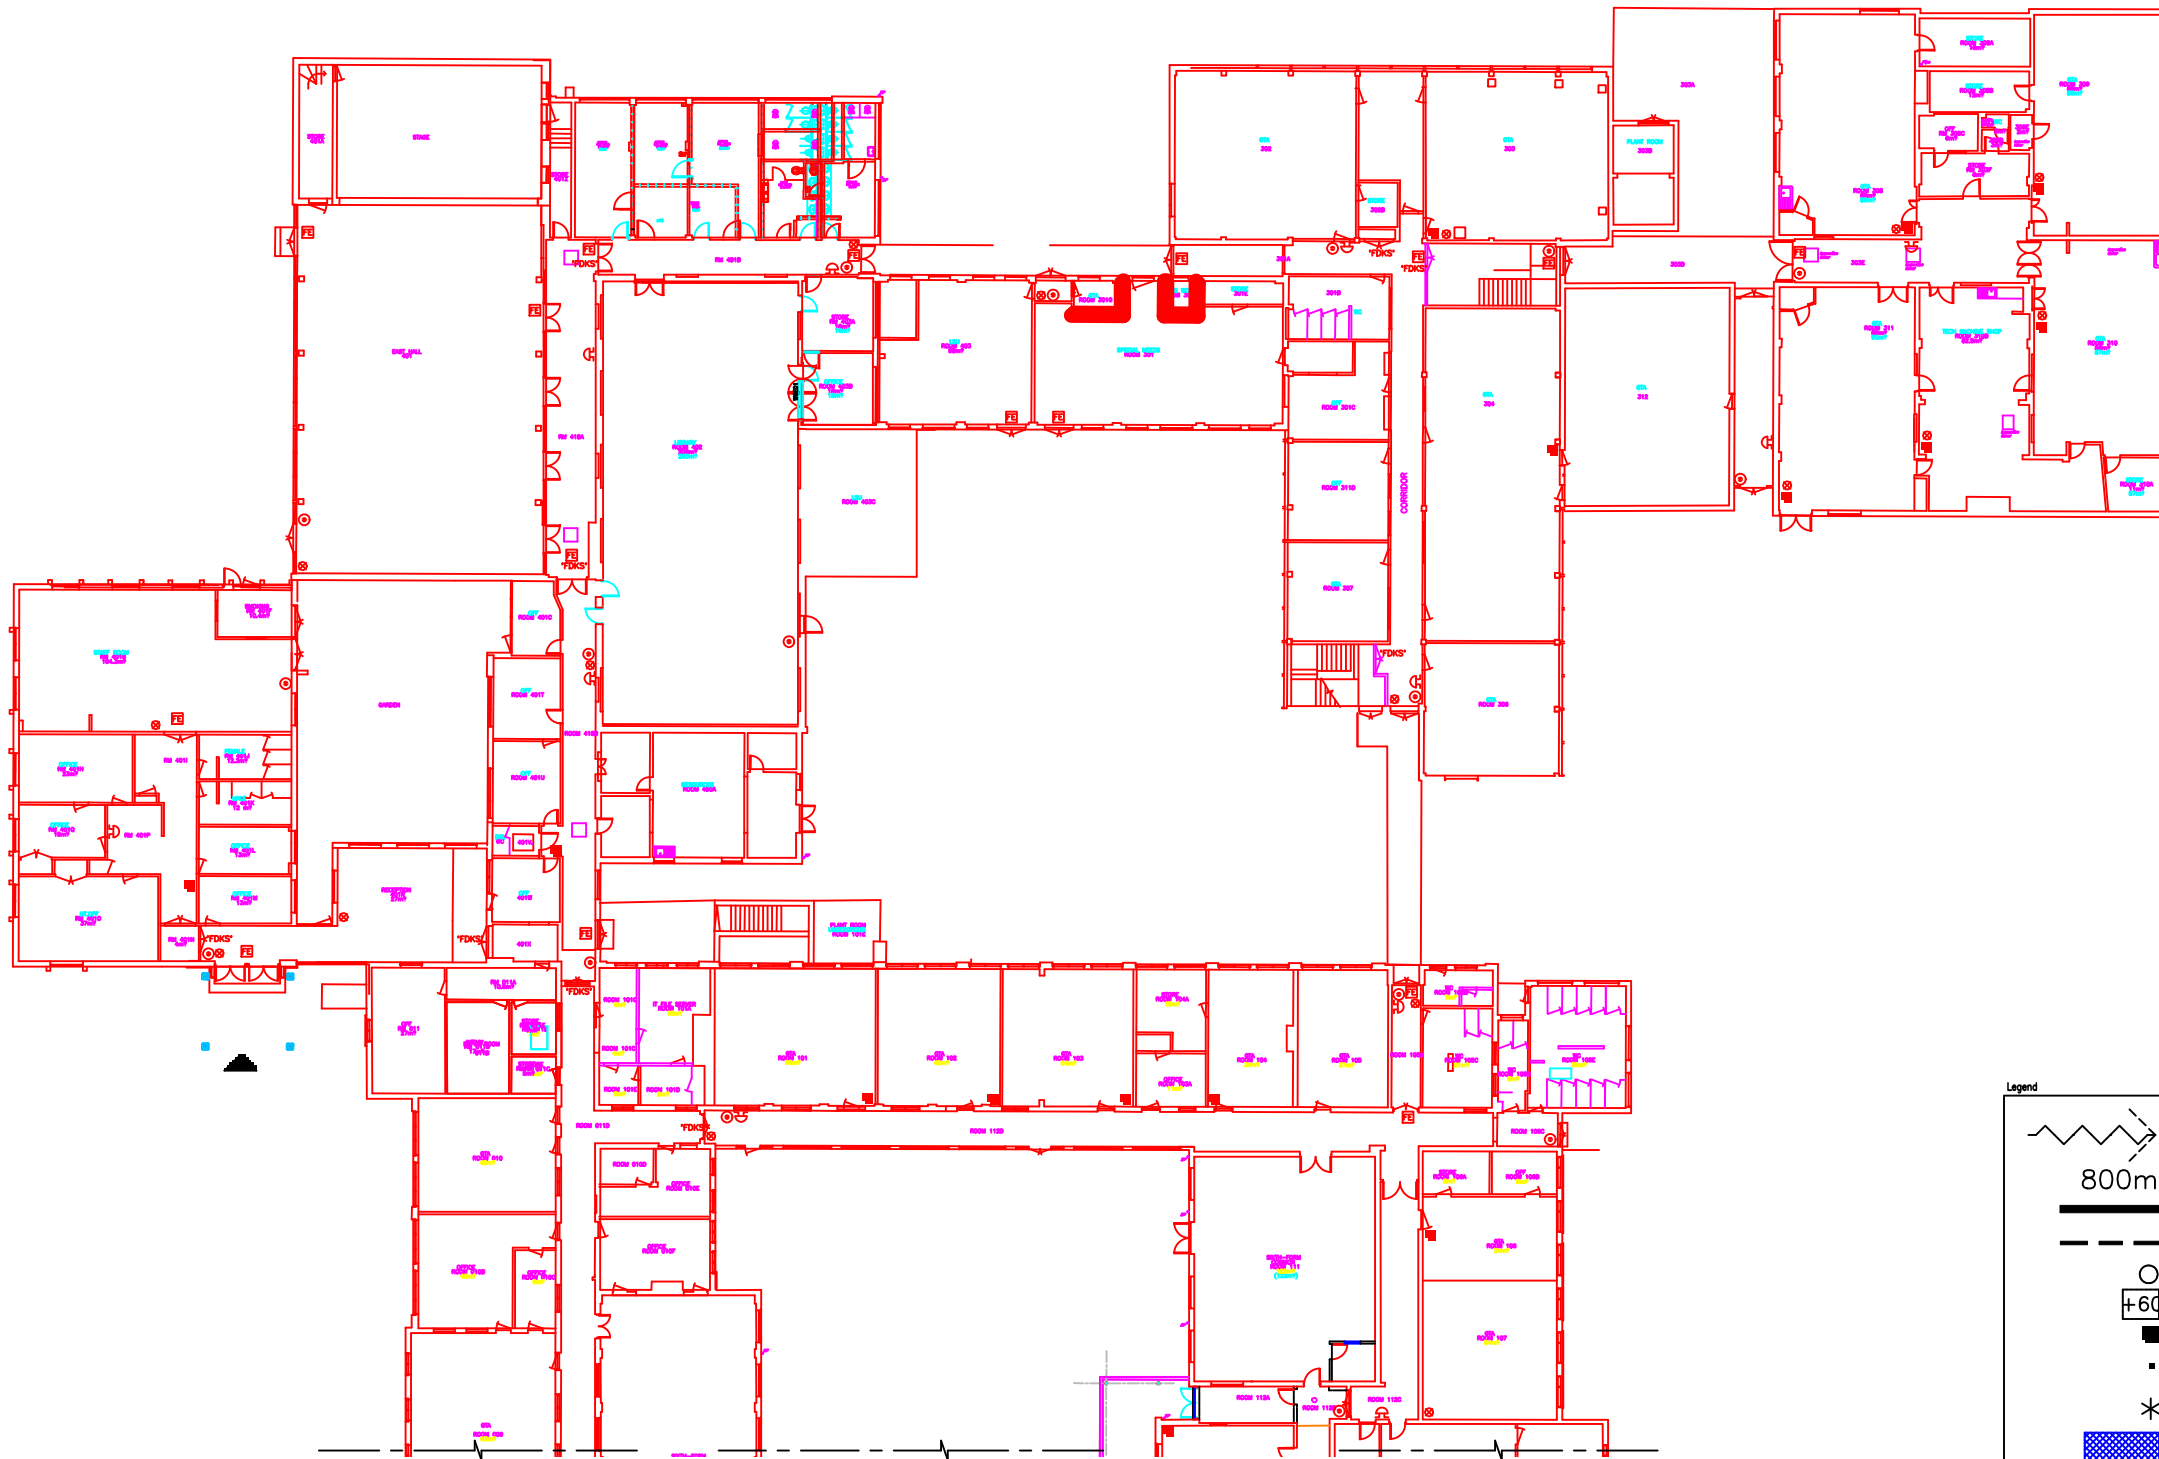


CONTINUATION SEE 3525(CoI)AL(0)3173

Legend	
	Escape route
	800m ² compartment area
	1hr compartment wall
	1/2hr compartment wall
	High risk area
	Rooms with 60 people or over
	1hr fire door
	1/2hr fire door
	Door with electromagnetic hold-open device
	1hr corridor over 20m in length
	Foam/ water extinguisher
	CO ₂ extinguisher
	Call point
	Sounder
	Fire escape sign
	Fire blanket
FDKS "Fire door keep shut" plaque	

100mm on original sheet				
revisions				
no.	description	date	initial	check
A	FIRST ISSUE	01.09.04	TI	

KEY PLAN

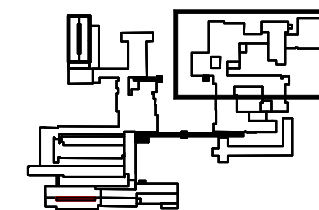

notes

INFORMATION

DO NOT SCALE FROM THIS DRAWING
DRAWING SUBJECT TO COPYRIGHT ACT

ACP

Architects Co-Partnership
Northaw House, Coopers Lane, Northaw, Hertfordshire EN6 4PS
Telephone 01707 651141 Fax 01707 652800
Email : info@acparchitects.co.uk

client

WATES CONSTRUCTION

project

COLBAYNS HIGH SCHOOL

drawing

GROUND FLOOR PLAN
FIRE STRATEGY
SHEET 3 OF 4

scales		date drawn		drawn by	
1:200		25/08/04		PR	
1 check date		checked by		2 check date	
01.09.04		AI		01.09.04	
				RLA	

drawing no.	revision
3525(CoI) AL(0)3172A	