



For Demonstration Purposes Only
Tailor Made Software, Ltd

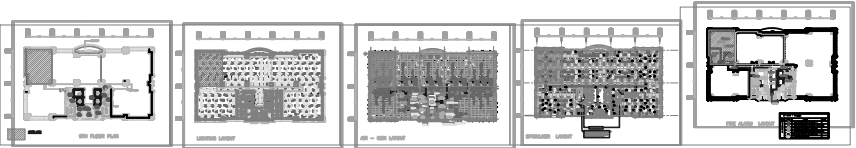

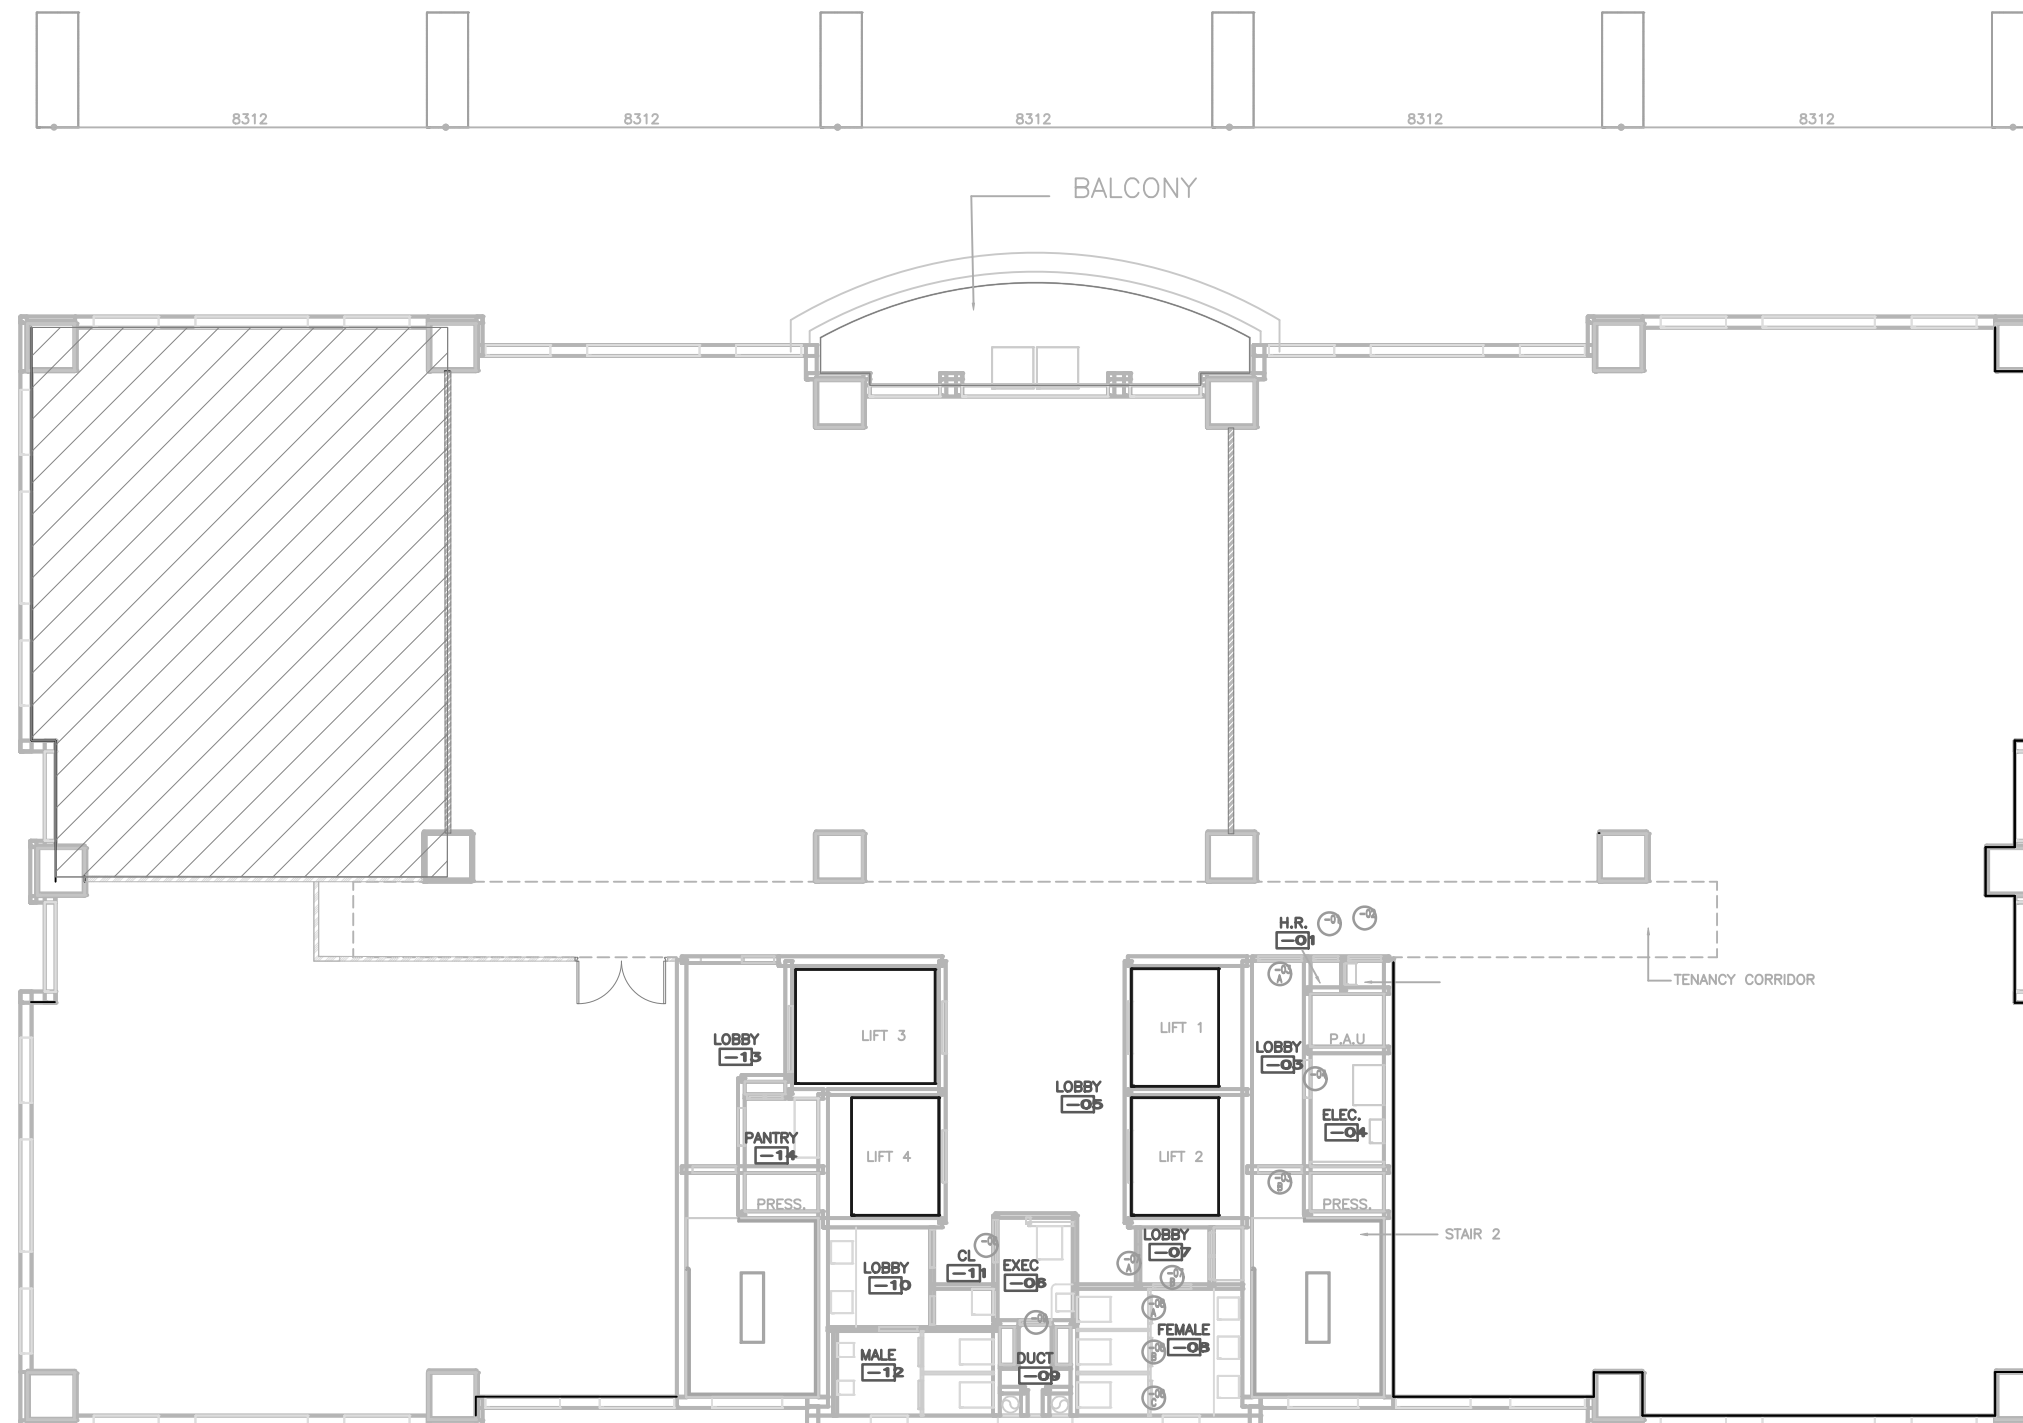

SUITE 907

9TH FLOOR PLAN

USE FIGURED DIMENSIONS. READ THE DRAWING IN CONJUNCTION WITH ALL
RELATED DRAWINGS. ARCHITECT SHOULD BE NOTIFIED IMMEDIATELY OF ANY
DISCREPANCY FOUND THEREIN. ALL DIMENSIONS TO BE VERIFIED & CHECKED ON
SITE

THE OWNERSHIP OF THE COPYRIGHT IN THIS DRAWING IS RETAINED BY THE RESPECTIVE CONSULTANTS WHOSE CONSENT MUST BE OBTAINED BEFORE ANY USE OR REPRODUCTION OF THE DRAWING OR ANY PART THEREOF CAN BE MADE

NOTES :

19-03-95	PROGRESS ISSUE No. 4	HT	PJ
22-01-96	PROGRESS ISSUE No. 1	AK	PJ
16-01-98	GOVERNMENT RESUBMISSION	AK	PJ
02-05-99	EXTERIOR WALL TENDER	PJ	PJ
20-02-00	GOVERNMENT SUBMISSION	PJ	PJ

DATE	NO	AMENDMENT	BY	CHK
------	----	-----------	----	-----

DEVELOPER:

SAIGON TOWER, A JOINT VENTURE COMPANY
29 Le Duan Street, District 1
Ho Chi Minh City, S.R. Vietnam
Tel. : 848/241-887 Fax : 848/241-889

PROJECT MANAGER:



CHT MANAGEMENT
Chiap Hua Timbers Ltd,
19/F, Worldwide House,
19 Des Voeux Road Central,
Hong Kong
Tel. : 852/820-9600 Fax :
852/845-1697

DESIGN & BUILD CONTRACTOR:



TRANSFIELD CONSTRUCTION (QLD) PTY LTD
29 Le Duan, District 1
Ho Chi Minh City, S.R. Vietnam
Tel. : 848 294966 Fax : 848 295640

ARCHITECT:



LPT INTERNATIONAL LTD
4/F China Overseas Building
139 Hennessy Road,
Wanchai, Hong Kong.
Tel. : 861 1728 Fax : 52

Fax : 529 6419

QUANTITY SURVEYOR:

LEVETT & BAILEY
Asian House 11th Floor
One Hennessy Road, Hong Kong
Tel. : 823 1823 Fax : 881 1283

Fax : 881 1283

GEOTECHNICAL & STRUCTURAL ENGINEER:



MAUNSELL CONSULTANTS ASIA LTD.
14/F, 1, Kowloon Park Drive,
Kowloon, Hong Kong. ☐
Tel. : 376 2299 Fax : 376 2070

Fax : 376 2070

E & M CONSULTANT:

PARSONS BRINCKERHOFF ASIA LTD.
7/F, Devon House, Taikoo Place,
979 King's Road,
Quarry Bay, Hong Kong.
Tel. : 579 8899 Fax : 856 9902

Place, ☐

PROJECT

SAIGON TOWER
29, LE DUAN

TITLE	
-------	--

9TH FLOOR PLAN

DATE 2 MAY 1995		CONSULTANTS JOB NO. 94451	
SCALE 1:100		DRAWING NO. A-15A	
DRAWN AK			
CHECKED PJ	APPROVED	AMENDMENT	
ISSUE DATE 19 MARCH 1996		COMPUTER REFERENCE	