




1 FRONT ELEVATION
1/4" = 1'-0"

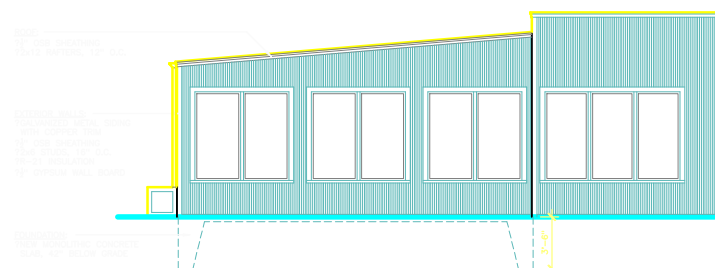





2 SIDE ELEVATION
1/4" = 1'-0"

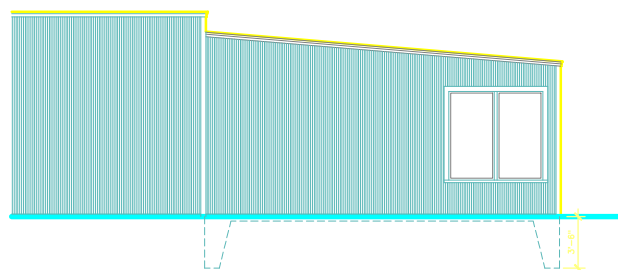

3 SIDE ELEVATION
1/4" = 1'-0"

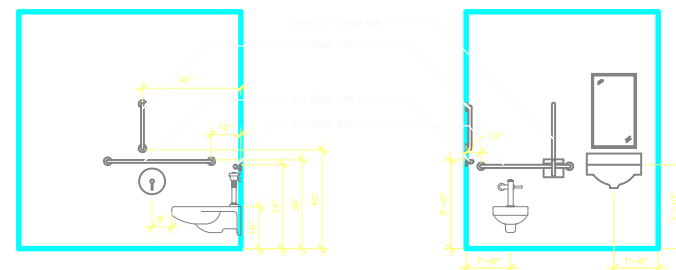

4 BATHROOM INTERIOR ELEVATIONS
1/2" = 1'-0"

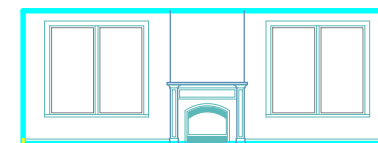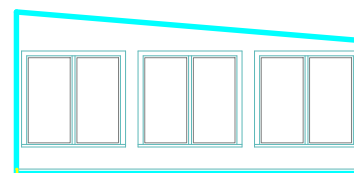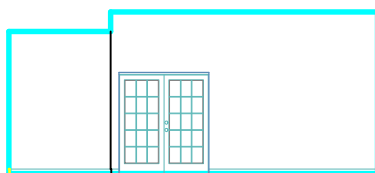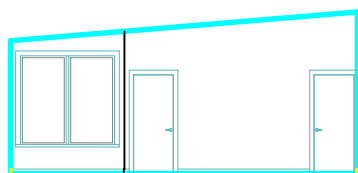

5 DINING ROOM INTERIOR ELEVATIONS
1/4" = 1'-0"

ELEVATIONS ARE APPROXIMATE. ACTUAL CONDITIONS AND FINISHES TO BE VERIFIED IN FIELD.

Haley Home Design
East Berlin, CT 06033
ahelm@haleyhome.com
860-873-2424

DONATO'S PIZZA RESTAURANT RENOVATION
3825 WHITNEY AVENUE
HAMDEN, CONNECTICUT

EXTERIOR AND
INTERIOR
ELEVATIONS

DATE: 10/5/2023
DRAWING NO: 10/5/2023

A1.1