



For Demonstration Purposes Only
Teller Made Software, Ltd

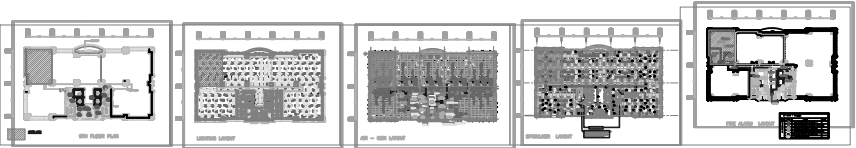

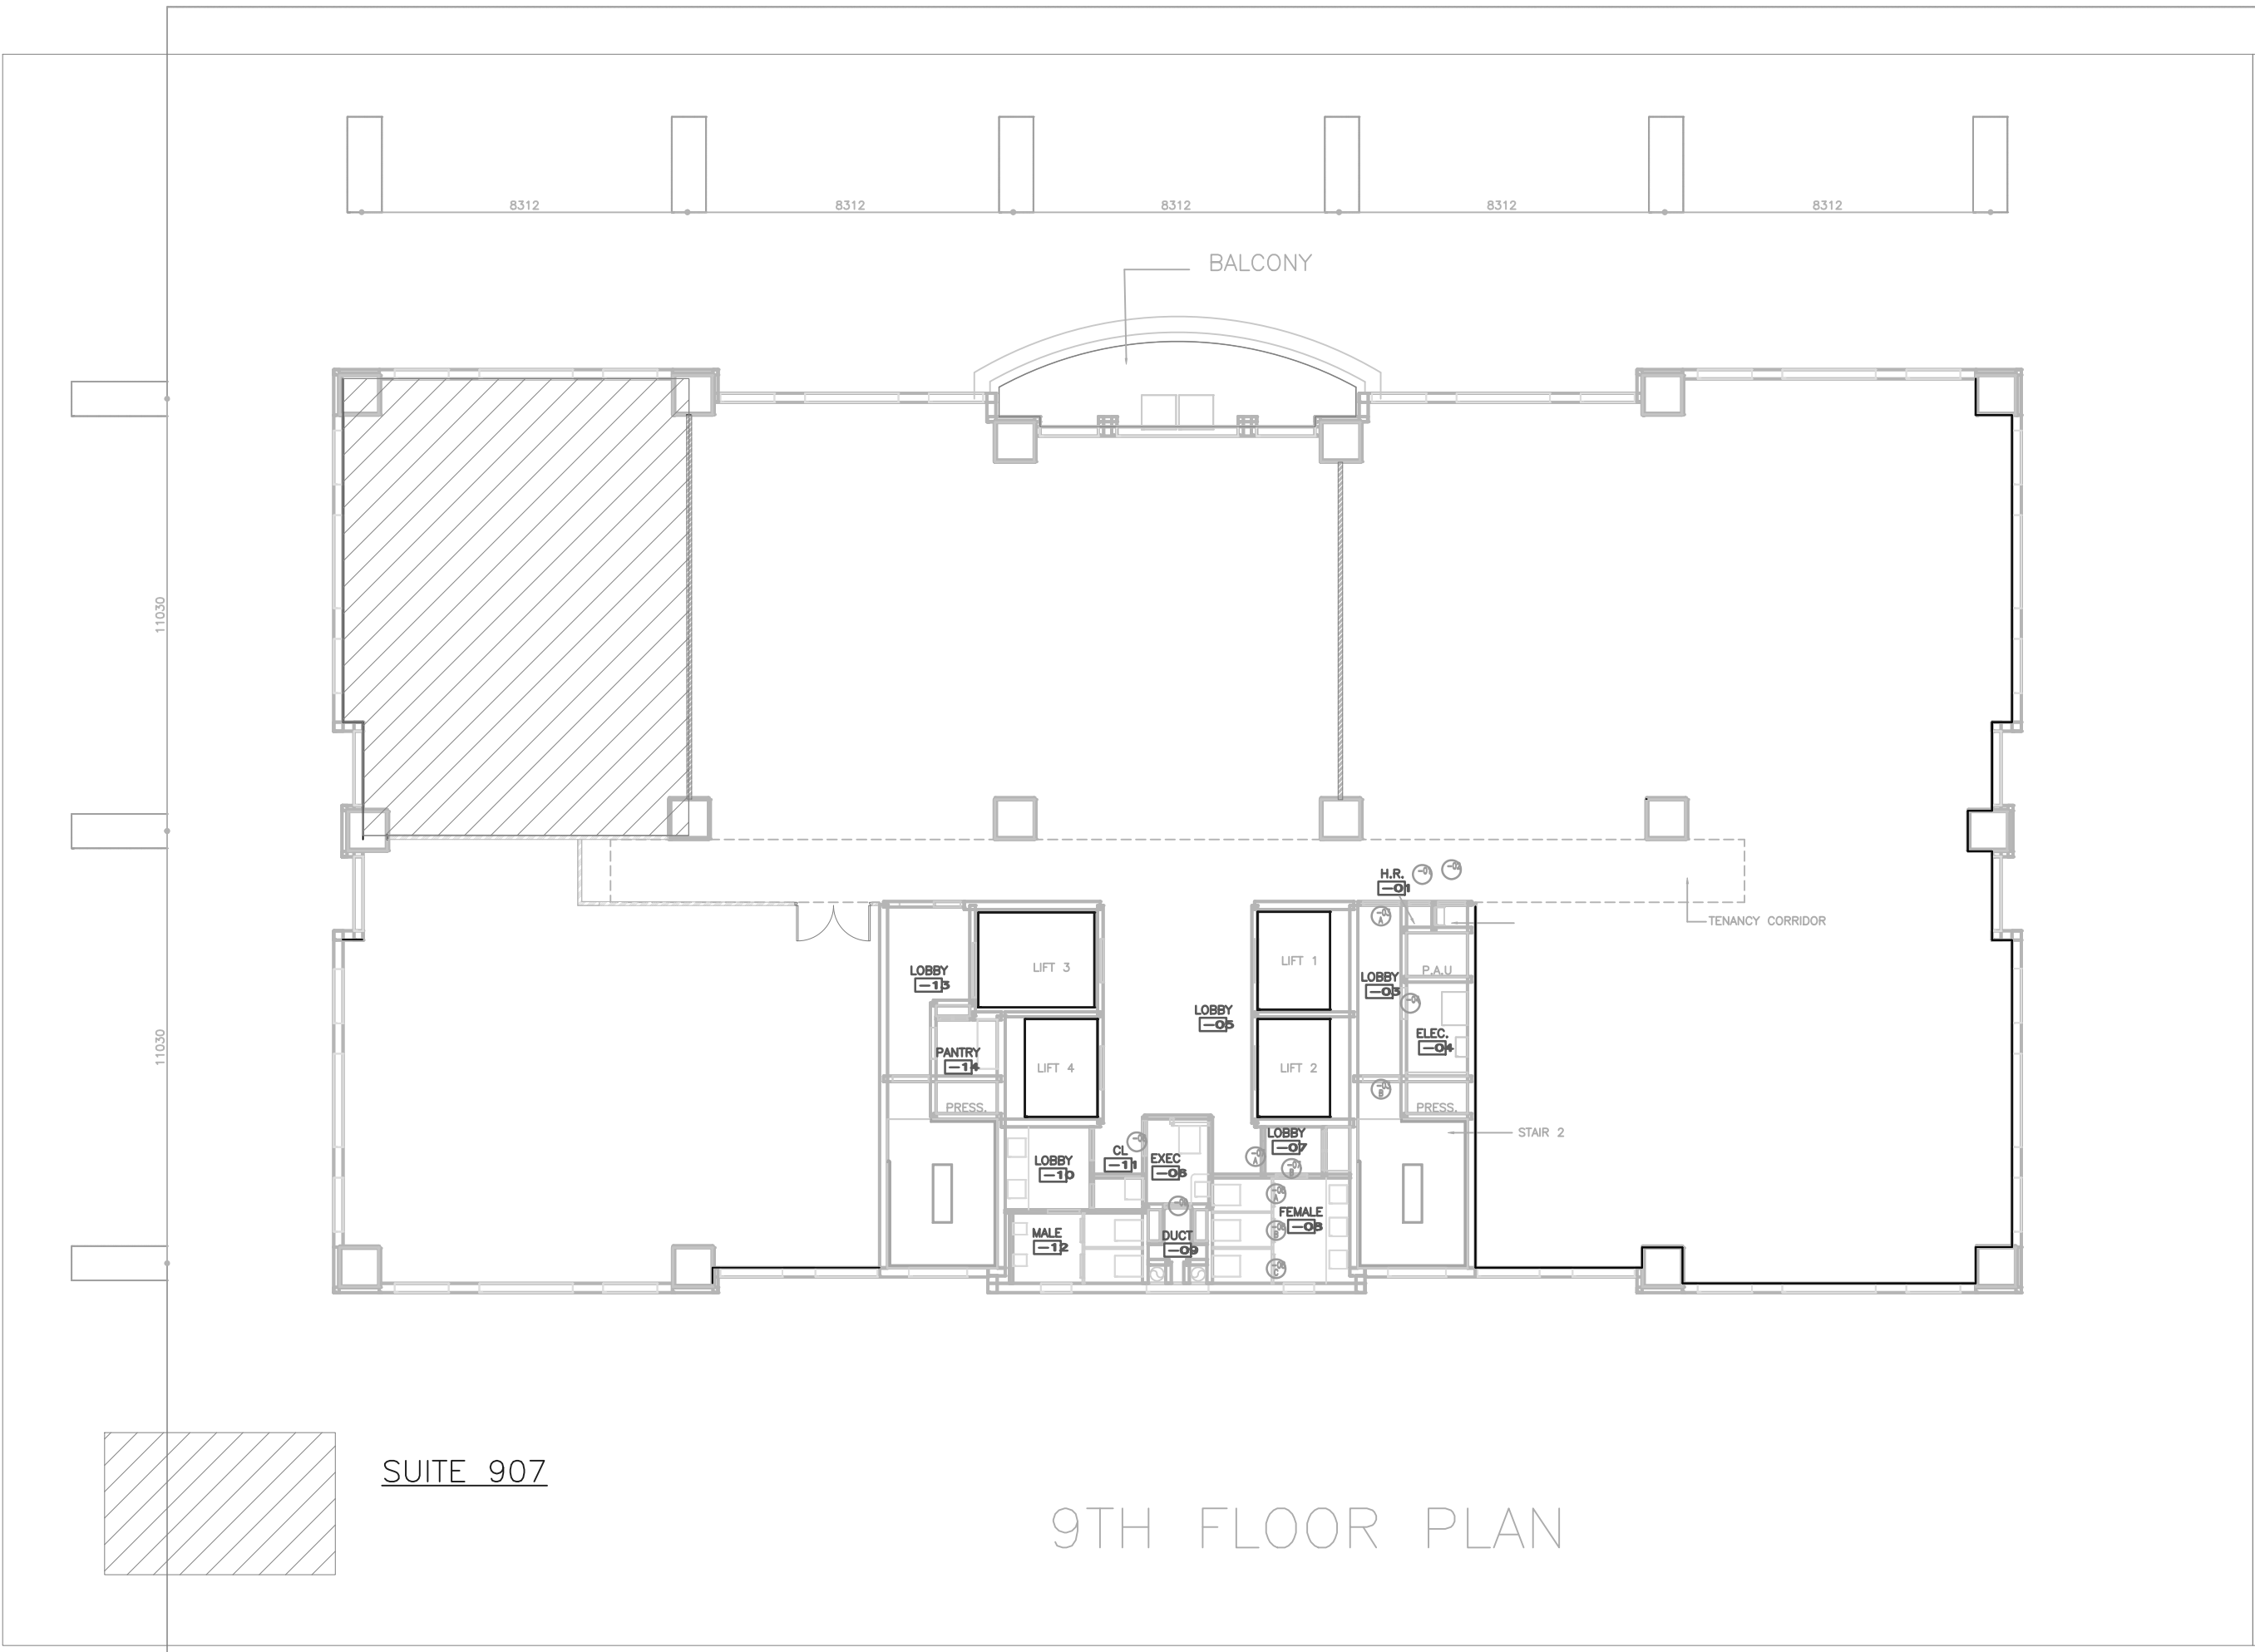

9TH FLOOR PLAN

USE FIGURED DIMENSIONS. READ THE DRAWING IN CONJUNCTION WITH ALL RELATED DRAWINGS. ARCHITECT SHOULD BE NOTIFIED IMMEDIATELY OF ANY DISCREPANCY FOUND THEREIN. ALL DIMENSIONS TO BE VERIFIED & CHECKED ON SITE.

THE OWNERSHIP OF THE COPYRIGHT IN THIS DRAWING IS RETAINED BY THE RESPECTIVE CONSULTANTS WHOSE CONSENT MUST BE OBTAINED BEFORE ANY USE OR REPRODUCTION OF THE DRAWING OR ANY PART THEREOF CAN BE MADE.

NOTES :

19-03-96	PROGRESS ISSUE No. 4	HT	PJ	
22-01-96	PROGRESS ISSUE No. 1	AK	PJ	
16-01-96	GOVERNMENT RESUBMISSION	AK	PJ	
02-05-96	EXTERIOR WALL TENDER	PJ	PJ	
20-02-96	GOVERNMENT SUBMISSION	PJ	PJ	
DATE	NO	AMENDMENT	BY	CHK
DEVELOPER:				
SAIGON TOWER, A JOINT VENTURE COMPANY 29 Le Duan Street, District 1 Ho Chi Minh City, S.R. Vietnam Tel. : 848/241-887 Fax : 848/241-889				
PROJECT MANAGER:				
 CHT MANAGEMENT Chiap Hua Timbers Ltd, 19/F, Worldwide House, 19 Des Voeux Road Central, Hong Kong Tel. : 852/820-9600 Fax : 852/845-1697				
DESIGN & BUILD CONTRACTOR:				
 TRANSFIELD CONSTRUCTION (QLD) PTY LTD 29 Le Duan, District 1 Ho Chi Minh City, S.R. Vietnam Tel. : 848 294966 Fax : 848 295640				
ARCHITECT:				
 LPT INTERNATIONAL LTD 4/F China Overseas Building 139 Hennessy Road, Wanchai, Hong Kong. Tel. : 861 1728 Fax : 529 6419				
QUANTITY SURVEYOR:				
LEVETT & BAILEY Aston House 11th Floor One Hennessy Road, Hong Kong Tel. : 823 1823 Fax : 881 1283				
GEOTECHNICAL & STRUCTURAL ENGINEER:				
 MAUNSELL CONSULTANTS ASIA LTD. 14/F, 1, Kowloon Park Drive, Kowloon, Hong Kong. Tel. : 376 2299 Fax : 376 2070				
E & M CONSULTANT:				
PARSONS BRINCKERHOFF ASIA LTD. 7/F, Devon House, Taikoo Place, 979 King's Road, Quarry Bay, Hong Kong. Tel. : 579 8899 Fax : 856 9902				
PROJECT				
SAIGON TOWER 29, LE DUAN				
TITLE				
9TH FLOOR PLAN				
DATE		CONSULTANTS JOB NO.		
2 MAY 1995		94451		
SCALE		DRAWING NO.		
1:100		A-15A		
DRAWN		APPROVED		
AK		AMENDMENT		
CHECKED		COMPUTER REFERENCE		
PJ				
ISSUE DATE				
19 MARCH 1996				