





For Demonstration Purposes Only
Tailor Made Software, Ltd

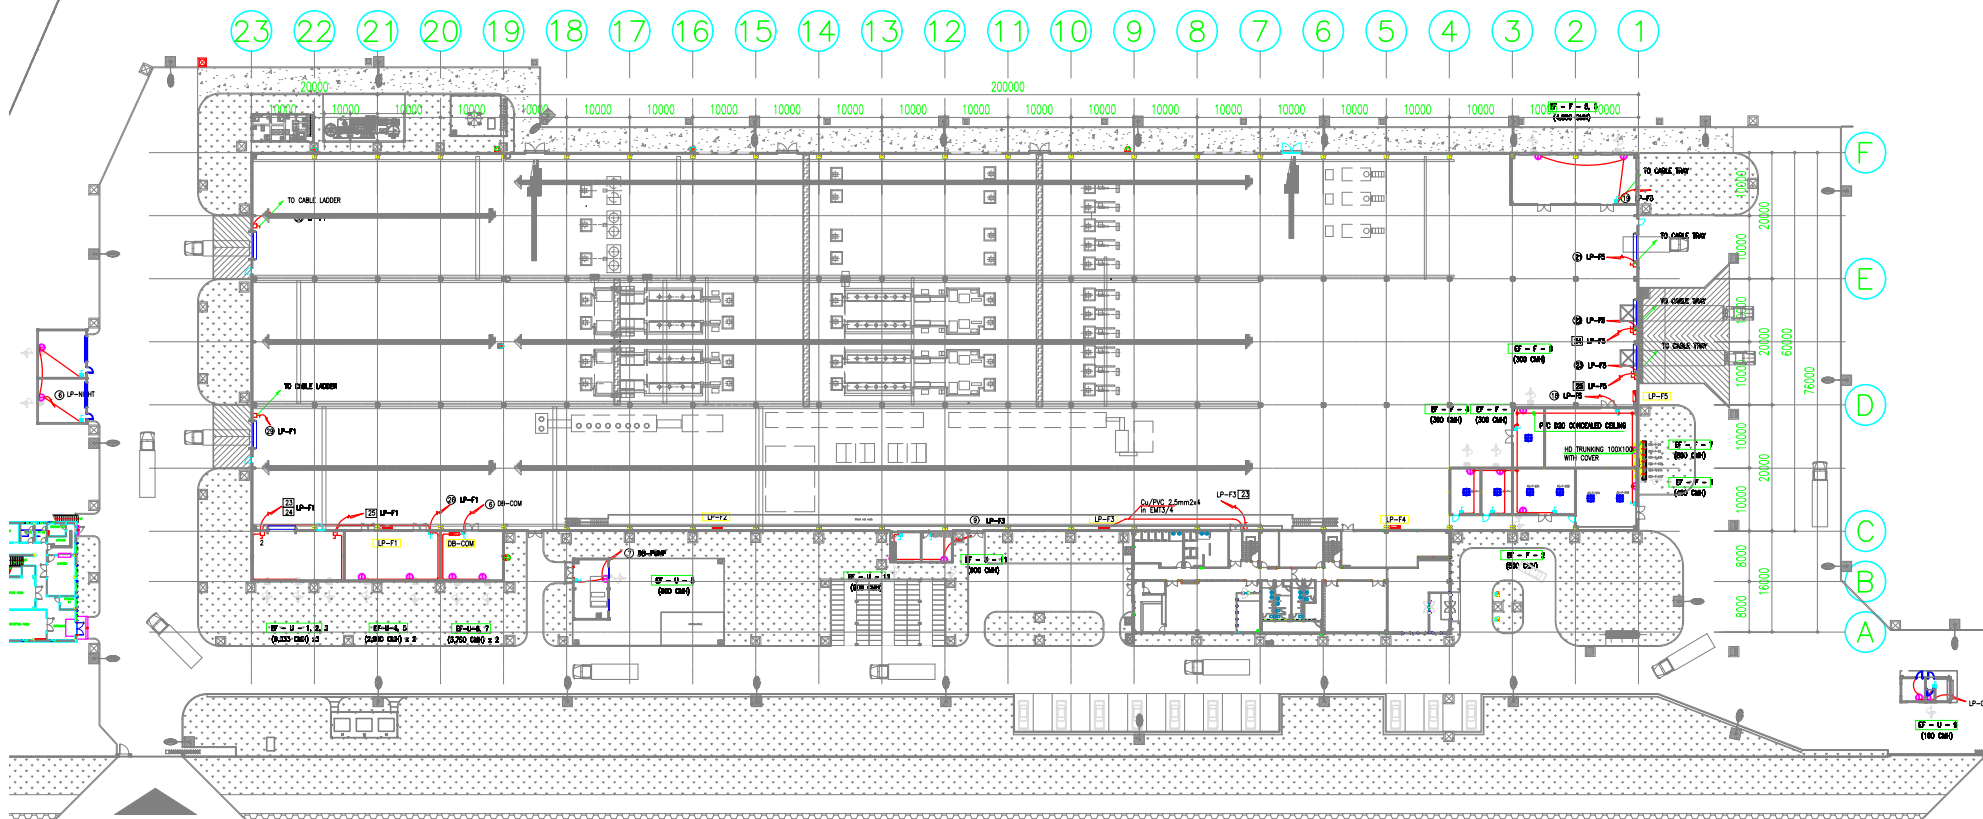

LEGENDS:

- : LIGHTING & SOCKET OUTLET PANEL (LP)
- : Single Socket Outlet 2P+E, Wall type
- : Switch fan
- : Isolator
- : EX Fan wall mounted type
- : EMT 3/4" concealed by wall, ceiling
- : PVC D20 embedded slab


PROJECT: D?? A?N : INVESTOR: CHU? ?A?U T? : General Director : T?ng Gi?m ?o?c :	ACROWEL VIETNAM FACTORY Road No.7, Long Tho'nh IZ, To'm An Village, Long Tho'nh Dist, ?o'ng Nai Province ACROWEL VIETNAM Co., Ltd. HAI'N VI CO'NG VIETC	CONSULTANT: T? VA?N: NEW CC CONSTRUCTION CONSULTANTS Co., Ltd. 18B No.2 Street, L?? Gio Quarter, Ward 15, Dist. 11, Ho? Ch? Minh City TEL : 8641262-8641264 FAX : 8641258; E-mail : cttvxdcc@hcm.vnn.vn Website : newcc.com.vn General Director : T?ng Gi?m ?o?c : NGUYEN HOANG Ch? tr? th?i Design Manager : Ch? tr? th?i LET TRAIN PH???	MAIN CONTRACTOR: NH?E TH?U CH?NH : VINATA International Joint-Venture Co., Ltd. Branch Office : VCCI-HCMC Branch Building 7th Floor, 171 Vo? Th? So'u St., Dist. 3 HCMC TEL : 84(8)9321766/ 9321765; FAX : 84 (8)9321764; Website: vinata.com.vn Director : Gi?m ?o?c : NGUYEN MINH HUANG	AS - BUILT DRAWING BA?N VE? HOA'N CO'NG Item: Title: ba'n ve? : Scale: T?ng le? : Date: Ng?y: POWER SUPPLY FOR MECHANICAL CA'P NGUO'N CHO HE? C? LAYOUT PLAN (FACTORY) MATT BAY'NG (NH?E MAT?) Drawn by: Ve? : Checked by: Kie'm : NGUYEN THANH T?ng TRAI'N NAM TRU'N Scale: 1:500 (A3) T?ng le? : Date: 11/2012 Ng?y: Drawing No.: SCR-ES-PM-01 So? hie'u
--	---	---	--	--

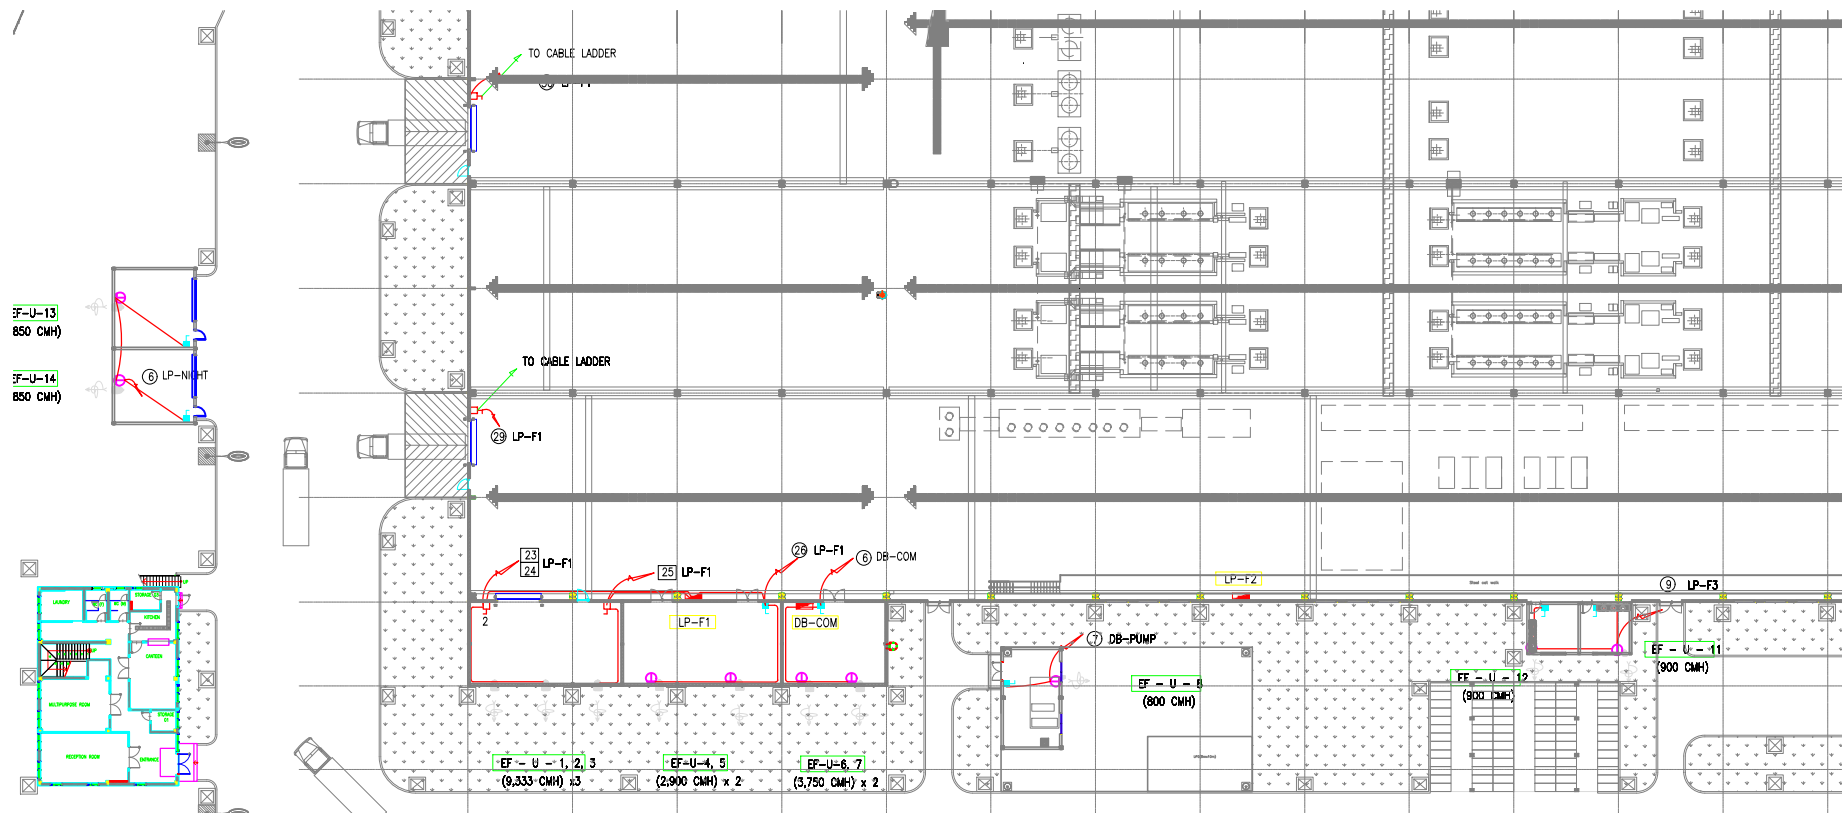

LEGENDS:

-  : LIGHTING & SOCKET OUTLET PANEL (LP)
-  : Single Socket Outlet 2P+E, Wall type
-  : Switch fan
-  : Isolator
-  : EX Fan wall mounted type
-  : EMT 3/4" concealed by wall, ceiling
-  : PVC D20 embedded slab

PROJECT: D?? A?N : INVESTOR: CHU? ?A?U T? :	ACROWEL VIETNAM FACTORY Road No.7, Long Tho'nh IZ, To'm An Village, Long Tho'nh Dist, ?o'ng Nai Province ACROWEL VIETNAM Co., Ltd. 	CONSULTANT: T? VA?N:  NEW CC CONSTRUCTION CONSULTANTS Co., Ltd. 18B No.2 Street, L?? Gio Quarter, Ward 15, Dist. 11, Ho? Ch? Minh City TEL : 8641262-8641264 FAX : 8641258 E-mail : cttvdc@hcm.vnn.vn Website : newcc.com.vn	MAIN CONTRACTOR: NHA? THA?U CH?NH :  VINATA International Joint-Venture Co., Ltd. Branch Office : VCCI-HCMC Branch Building 7th Floor, 171 Vo? Th? So?u St., Dist. 3 HCMC TEL : 84(8)9321766/ 9321765 FAX : 84 (8)9321764 Website: vinata.com.vn	AS - BUILT DRAWING BA?N VE? HOA?N CO?NG Item: POWER SUPPLY FOR MECHANICAL CA?P NGUO?N CHO HE? C? Drawing title: Te'n ba'n ve? LAYOUT PLAN (FACTORY) MAT? BA?NG (NHU? MAT?) Drawn by: NGUYEN THANH PHU Ve? : Checked by: NGUYEN MINH HUONG Kie'm : Scale: 1:500 (A3) Date: 11/2012 Drawing No.: CR-ES-PM-01-1 So? hie?u:
General Director : T?ng Gia'm ?o?c	HAI?M VI CO?NG VIET?	General Director : T?ng Gia'm ?o?c NGUYEN NGUY?N Design Manager : Ch? tr? th?i LE? TRU?N PHU??	Director : Gia'm ?o?c : NGUYEN MINH HUONG	TRU?N NAM TRU?N

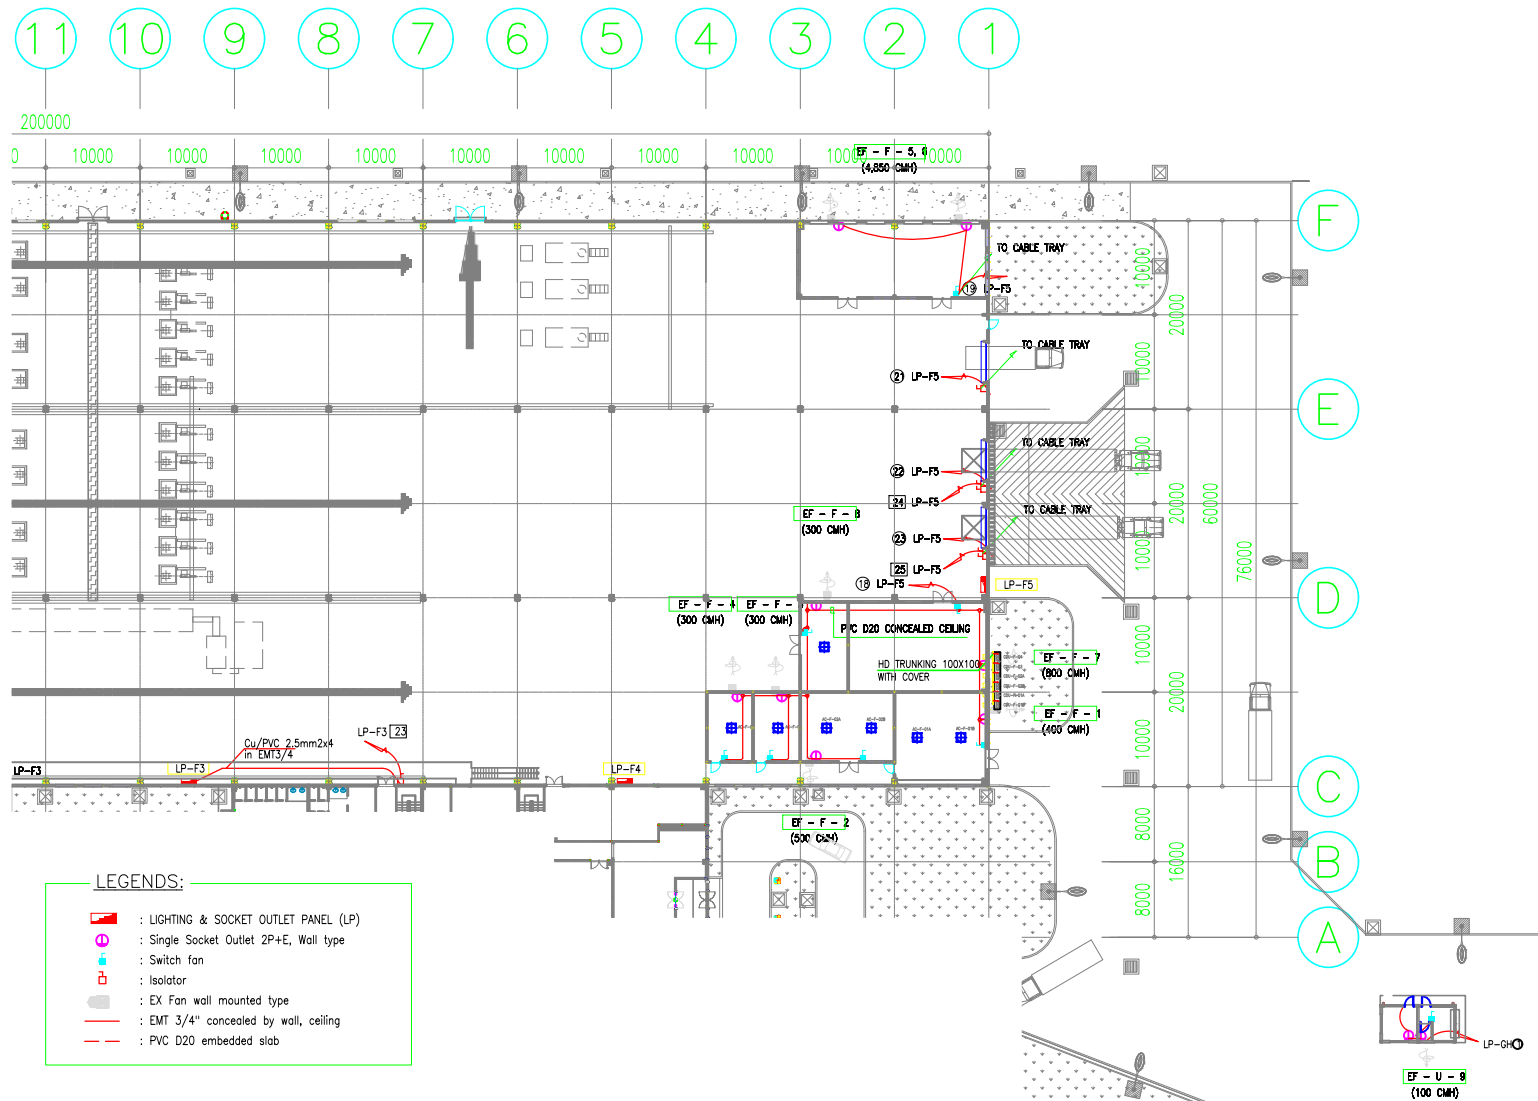

LEGENDS:

- : LIGHTING & SOCKET OUTLET PANEL (LP)
- : Single Socket Outlet 2P+E, Wall type
- : Switch fan
- : Isolator
- : EX Fan wall mounted type
- : EMT 3/4\"/>

PROJECT: D?? A?N : INVESTOR: CHU? ?A?U T? : General Director : T?ng Gi?m ?o?c :	ACROWEL VIETNAM FACTORY Road No.7, Long Tho'nh IZ, To'm An Village, Long Tho'nh Dist, ?o'ng Nai Province ACROWEL VIETNAM Co., Ltd. HATM VI CO'NG VIETC	CONSULTANT: T? VA?N: NEW CC CONSTRUCTION CONSULTANTS Co., Ltd. 18B No.2 Street, L?? Gio Quarter, Ward 15, Dist. 11, Ho? Ch? Minh City TEL : 8641262-8641264 FAX : 8641258; E-mail : cttvxdcc@hcm.vnn.vn Website : newcc.com.vn General Director : T?ng Gi?m ?o?c : NGUYEN NGOC Design Manager : Ch? tr? th?i K? : LE? TRAM PH??	MAIN CONTRACTOR: NHA? THA?U CH?NH : VINATA International Joint-Venture Co., Ltd. Branch Office : VCCI-HCMC Branch Building 7th Floor, 171 Vo? Th? So?u St., Dist. 3 HCMC TEL : 84(8)9321766/ 9321765; FAX : 84 (8)9321764; Website: vinata.com.vn Director : Gi?m ?o?c : NGUYEN MINH HUONG	AS - BUILT DRAWING BA?N VE? HOA?N CO'NG Item: POWER SUPPLY FOR MECHANICAL CA?P NGUON CHO HE? C? Drawing Title: Te'n ba'n ve?: LAYOUT PLAN (FACTORY) MAT? BA'NG (NHU? MAT?) Scale: 1? le?: 1:500 (A3) Date: Ng?y: 11/2012 Drawing No.: SCR-ES-PM-01-2 So? hie?u ve?n ve?n:
---	--	--	---	---