




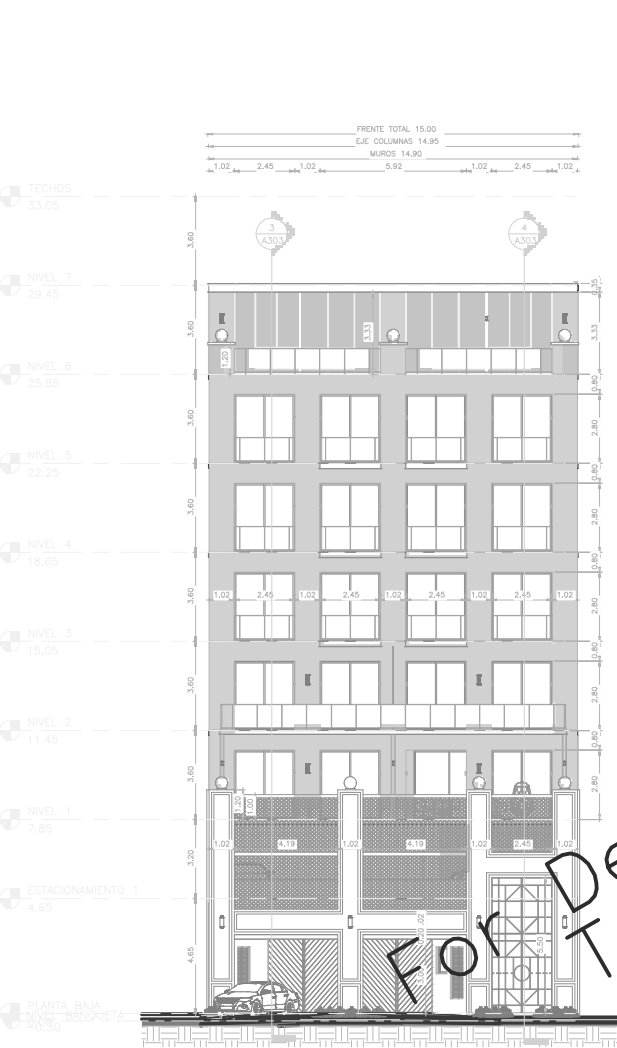


1 FACHADA PRINCIPAL
ESCALA: 1 : 100

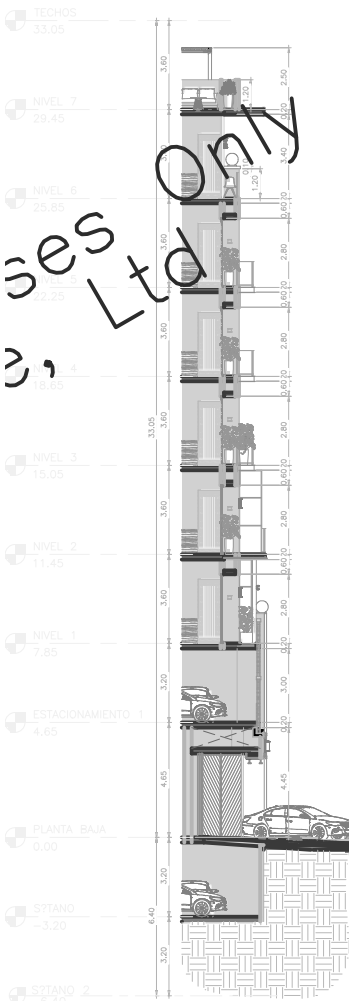

3 CXF 01
ESCALA: 1 : 100

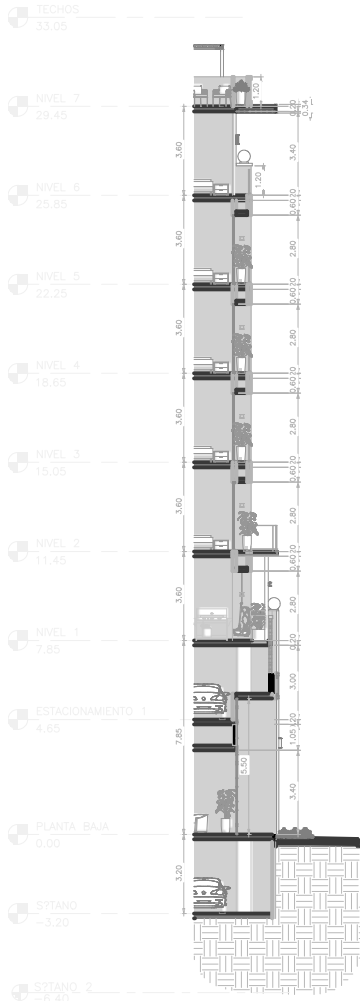

4 CXF 02
ESCALA: 1 : 100

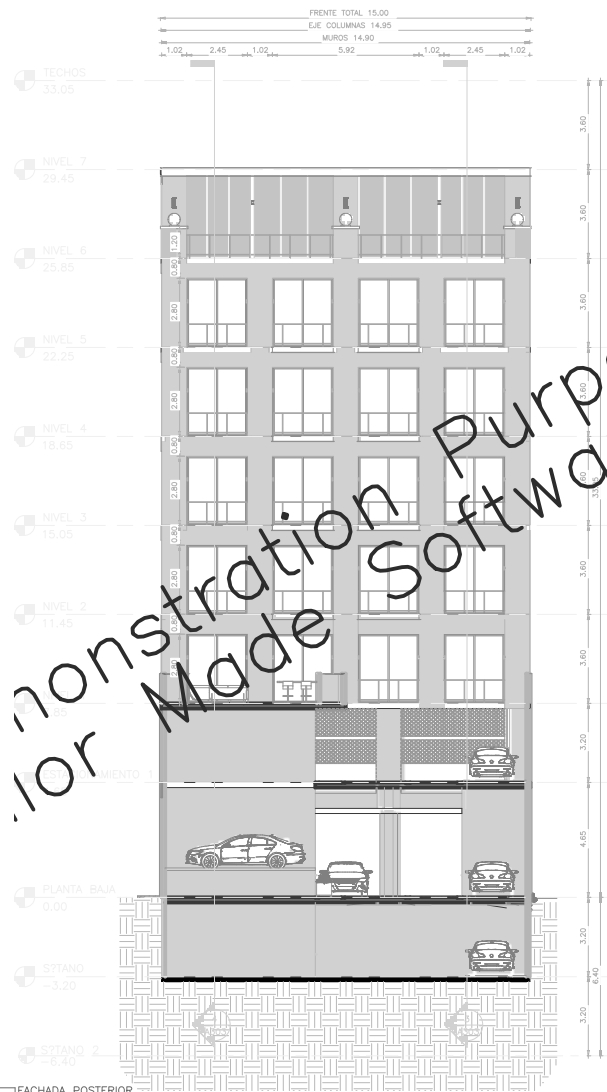

2 FACHADA POSTERIOR
ESCALA: 1 : 100