
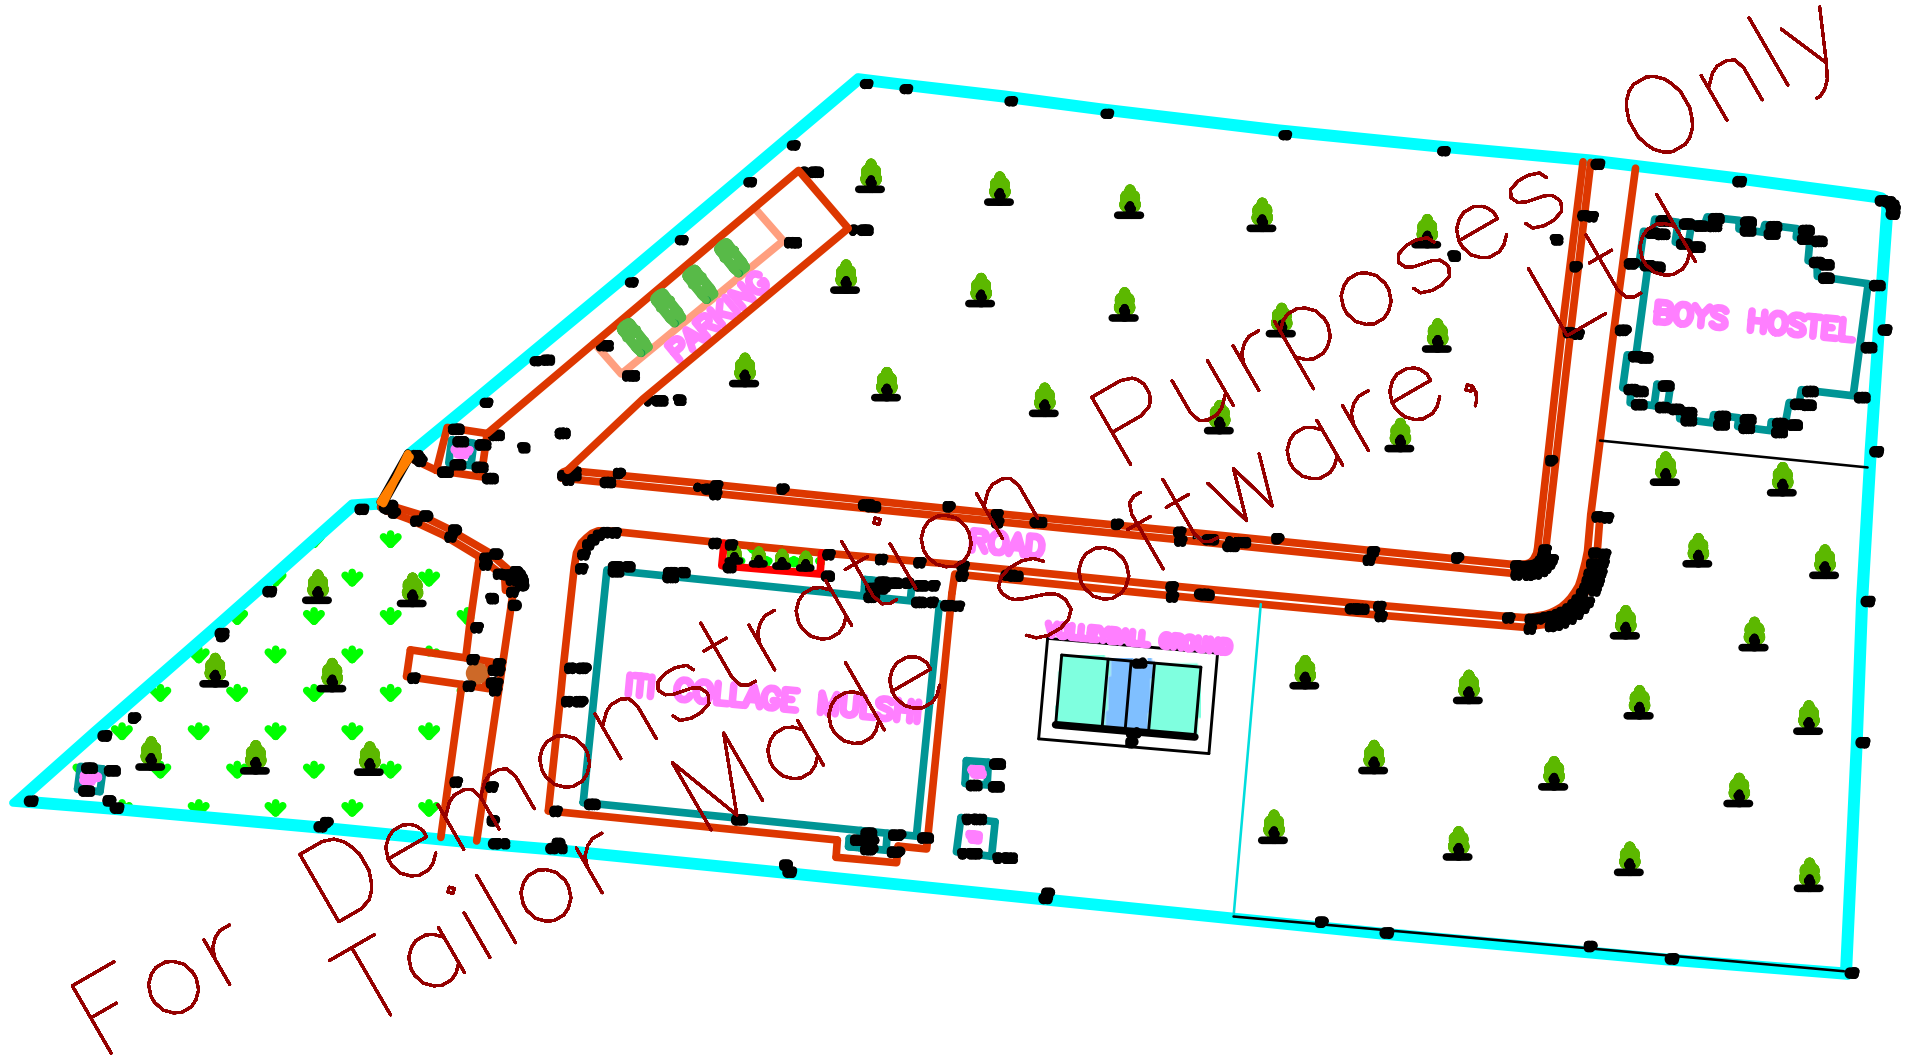


ITI COLLAGE MULSHI

GAT. NO. :-
VILLAGE :- BHARE,
Taluka :- MULSHI,
DIST. :- Pune.

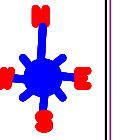

LEGEND OF PLAN

TREE 
GRASS 

INDIA FLAG 
GATE 

PROJECT NAME

LEGEND OF ITI COLLAGE MULSHI
VILLAGE :- BHARE,
Taluka :- MULSHI,
DIST. :- Pune.

2023 - 2024
2023 - 2024

Sheet:-001

DATE:-01/04/2024

SCALE : 1:1000



