


For Demonstration Purposes Only
Tailor Made Software, Ltd

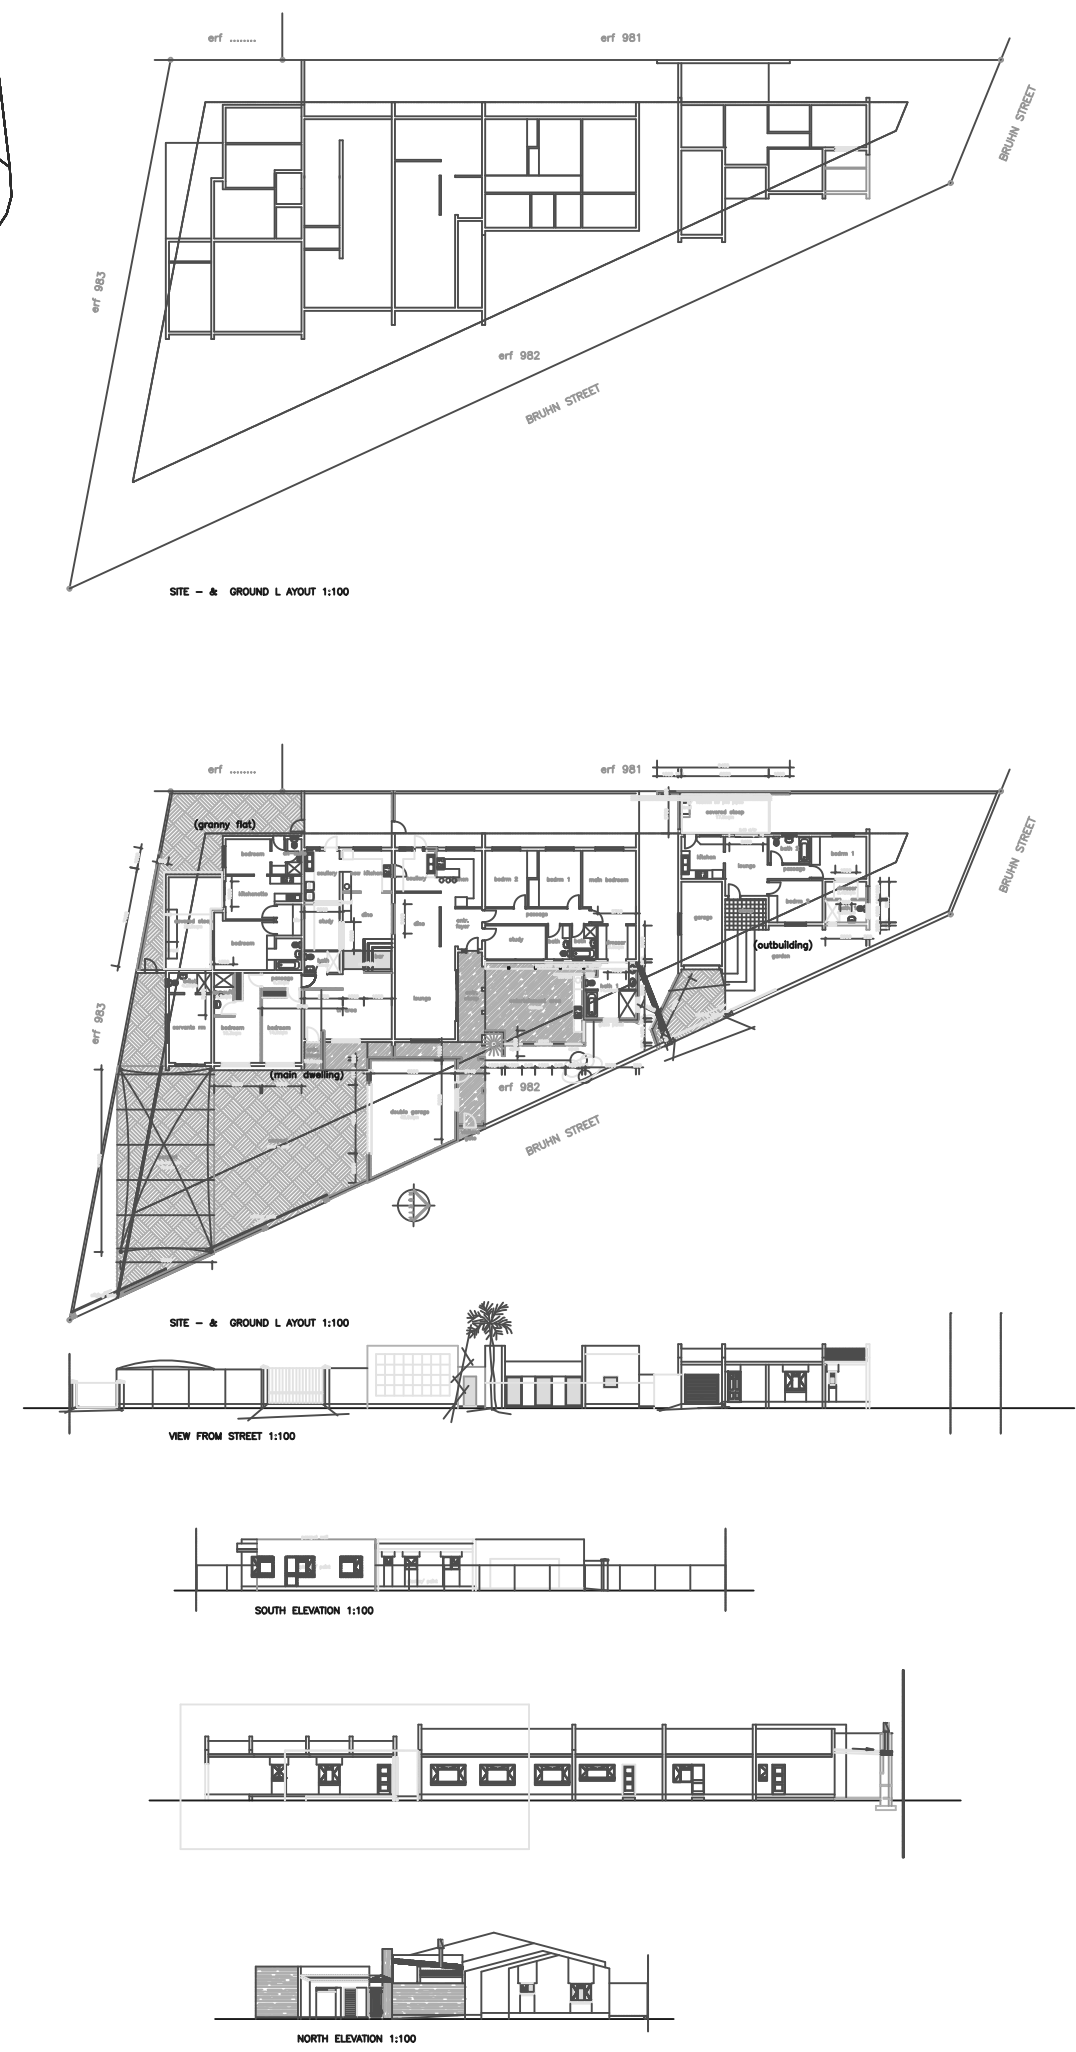

NOTES :

- 1) NO PART OF THIS DRAWING MAY BE SCALED.
- 2) ALL DIMENSIONS AND LEVELS GIVEN MUST BE CHECKED BEFORE COMMENCING ANY WORK.

AREAS:		INT	EXT
EXISTING DWELLING			0.0sqm
PATIO/ ENTRANCE STOEPS			0.0sqm
GARAGES/ CARPORTS			0.0sqm
OUTBUILDINGS			0.0sqm
TOTAL NEW			0.00sqm
SITE			1338.00sqm
COVERAGE			40.0%
BLUE PRINT			196.00sqm

SCALE ON REDUCED DRAWING

100 mm ON ORIGINAL DRAWING

[illegible]

CLIENT'S APPROVAL :

DATE = _____

CLIENT

Past. BEUKES
P.O.Box
WINDHOEK

DEVELOPER/ PROJECT:

SIGNED :

DATE : _____

COPYRIGHT RESERVED

CONSULTANTS

ARCHITECH:
ENVIRO-ARCHITECH CONSULT.
P.O. BOX 81326, OLYMPIA
WINDHOEK, NAMIBIA

Tel: +264-64-302 910

Fax: 0886500058

e-mail:lesterpieterse@gmail.com

ENGINEER:

DRAWN	lp	CHECKED	mp
DESIGNED	lp	SCALE	1:100, 1:50 [A1]

TITLE

SKETCH DWG 1

DRW. No.

982/ 001

Rev.

✱



