



For Demonstration Purposes Only
Tailor Made Software, Ltd

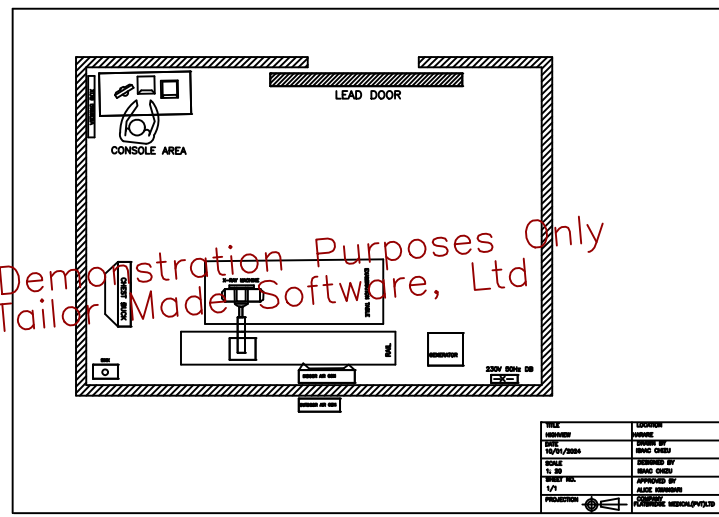

FILE	LOCATION
NUMBER	NAME
DATE	DATE OF
10/01/2000	10/01/2000
SCALE	DESIGNED BY
1:10	NAME
1/1	PROPOSED BY
1/1	NAME
PROJECTION	PROJECTION
	PROJECTION

LEAD DOOR


For Demonstration Purposes Only
Tailor Made Software, Ltd

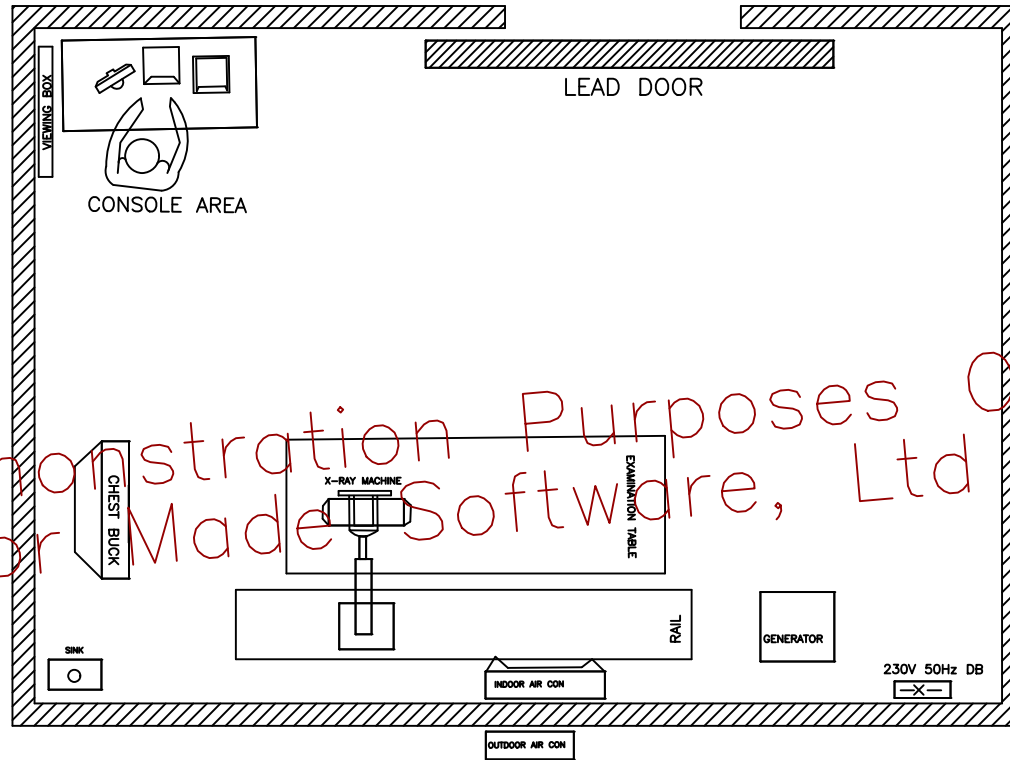

TITLE	LOCATION
HIGHVIEW	HARARE
DATE 10/01/2024	DRAWN BY ISAAC CHIZU
SCALE 1: 20	DESIGNED BY ISAAC CHIZU
SHEET NO. 1/1	APPROVED BY ALICE KWANGARI
PROJECTION	COMPANY FLATBRIDGE MEDICAL(PVT)LTD



For Demonstration Purposes Only
Tailor Made Software, Ltd

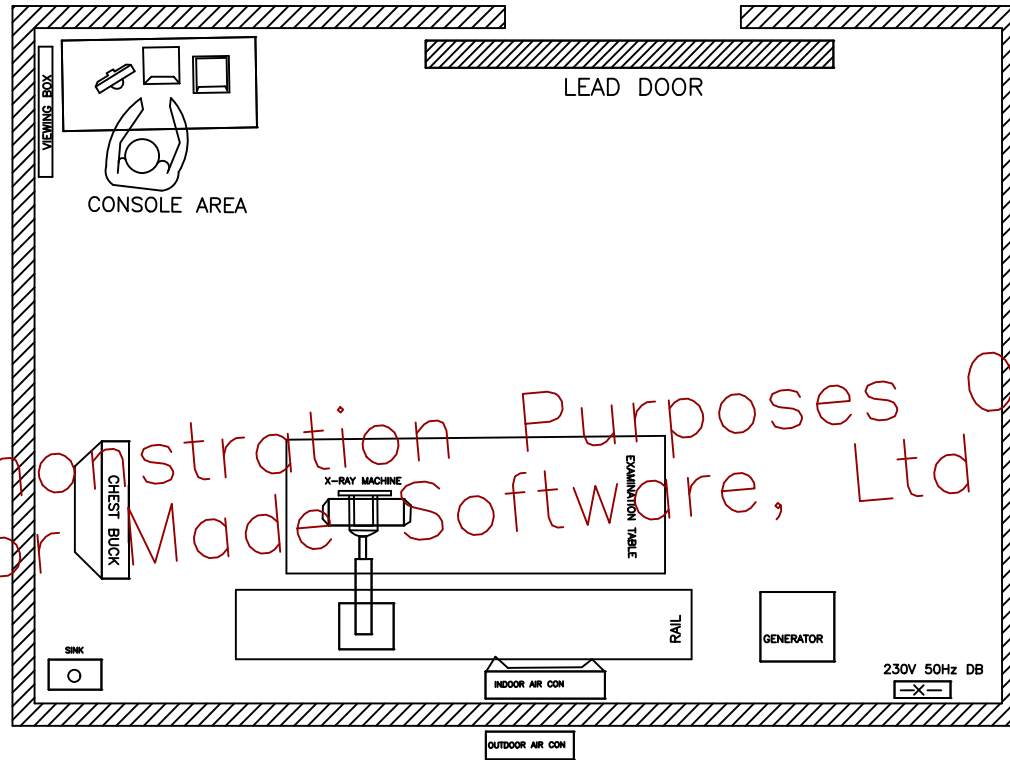

TITLE	LOCATION
HIGHVIEW	HARARE
DATE 10/01/2024	DRAWN BY ISAAC CHIZU
SCALE 1: 20	DESIGNED BY ISAAC CHIZU
SHEET NO. 1/1	APPROVED BY ALICE KWANGARI
PROJECTION	COMPANY FLATBRIDGE MEDICAL(PVT)LTD

