


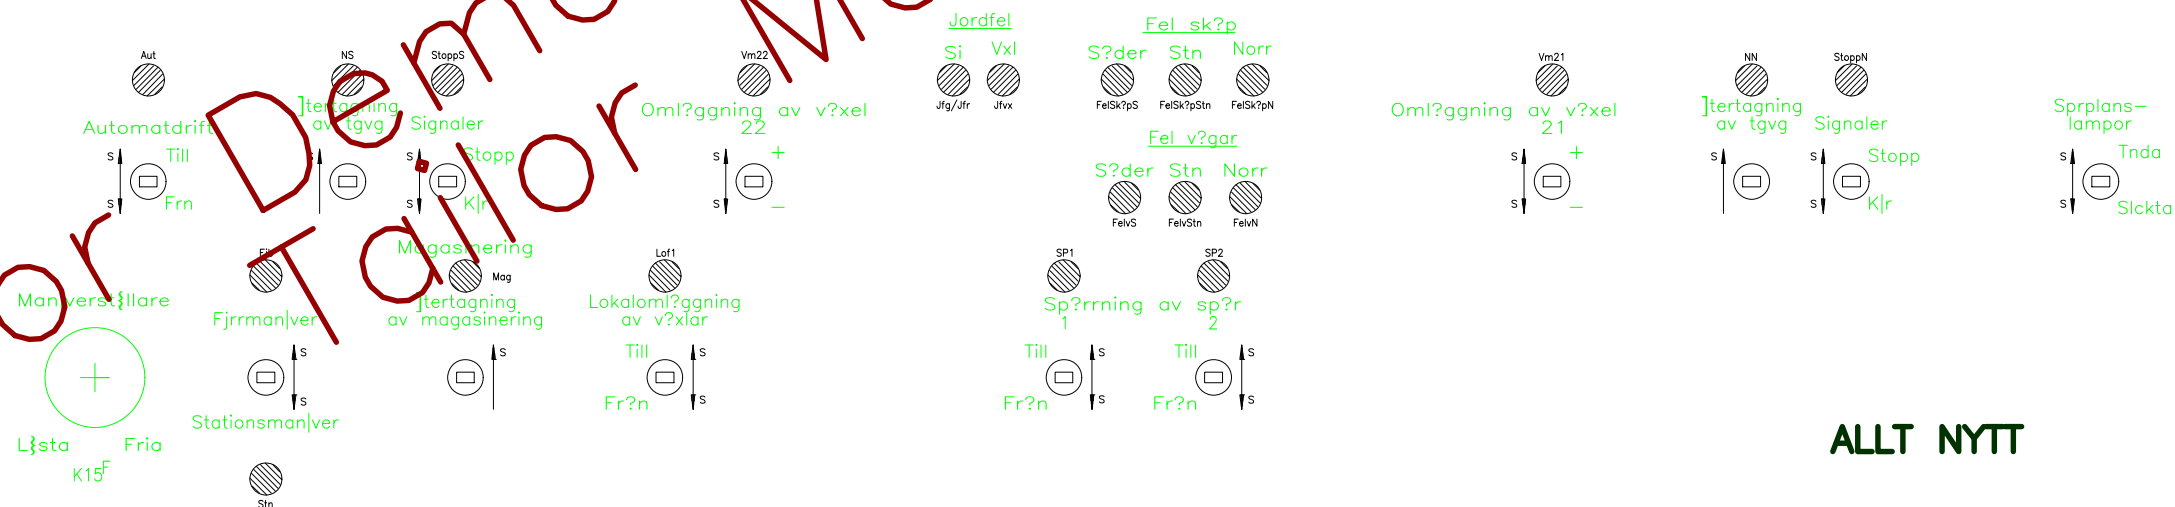

```
| Sk?pets storlek:  
| 800 x 600 mm  
| Streckad ram  
| Sp?rplanens storlek:  
| 742 x 542 mm  
| Heldragen ram  
| Till?ten montageyta:  
| 702 x 502 mm
```

[illegible]

 TRAFIKVERKET		Morshyttan				
SKAPAD AV Tyrens/K. Quickers	ERSTYTT —				Lokalt man?versystem Fasad	
GRANSKAD AV —	STOMME —					
ODKTNÖ AV —	SKALA Skala A1F	7-NÖT N22524	RITINGSNUMMER FÄRVALTNING 1340-031	BLAD —		