


For Demonstration Purposes Only
Tailor Made Software, Ltd





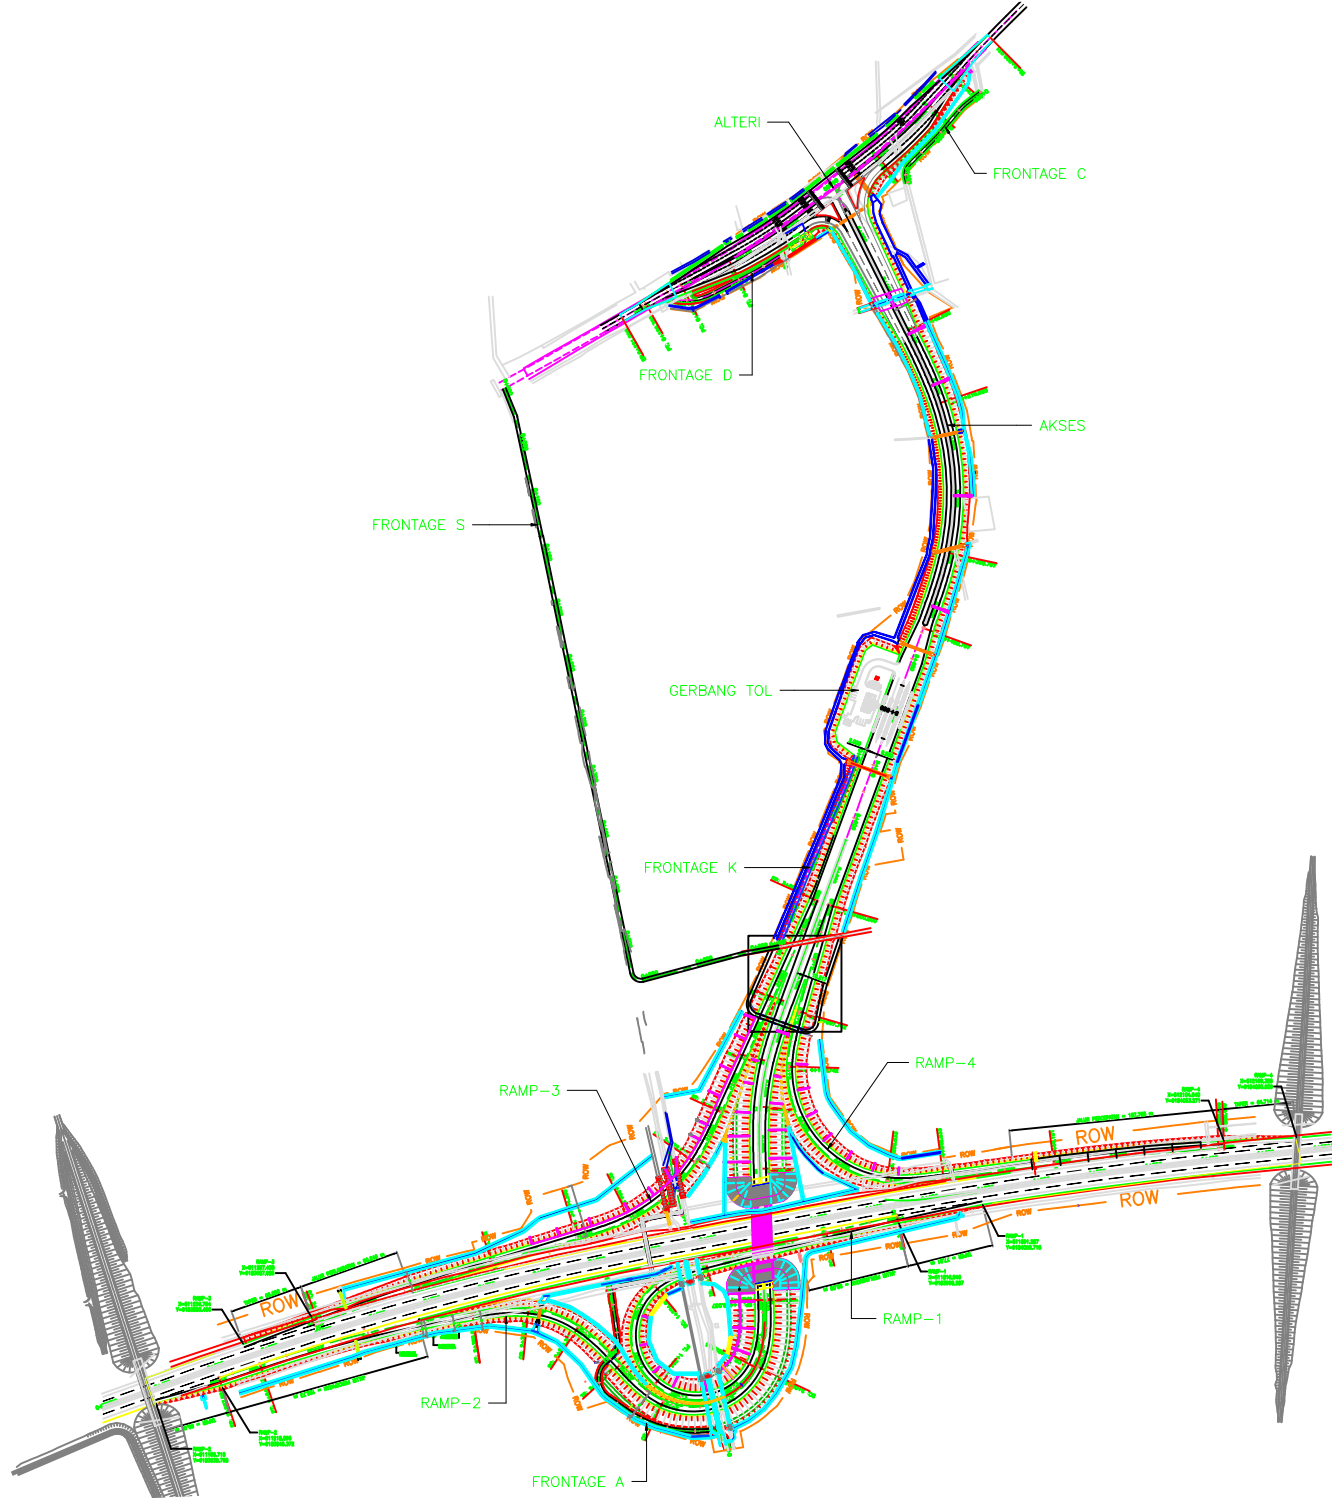

PETA PETUNJUK

D-1000

NTS

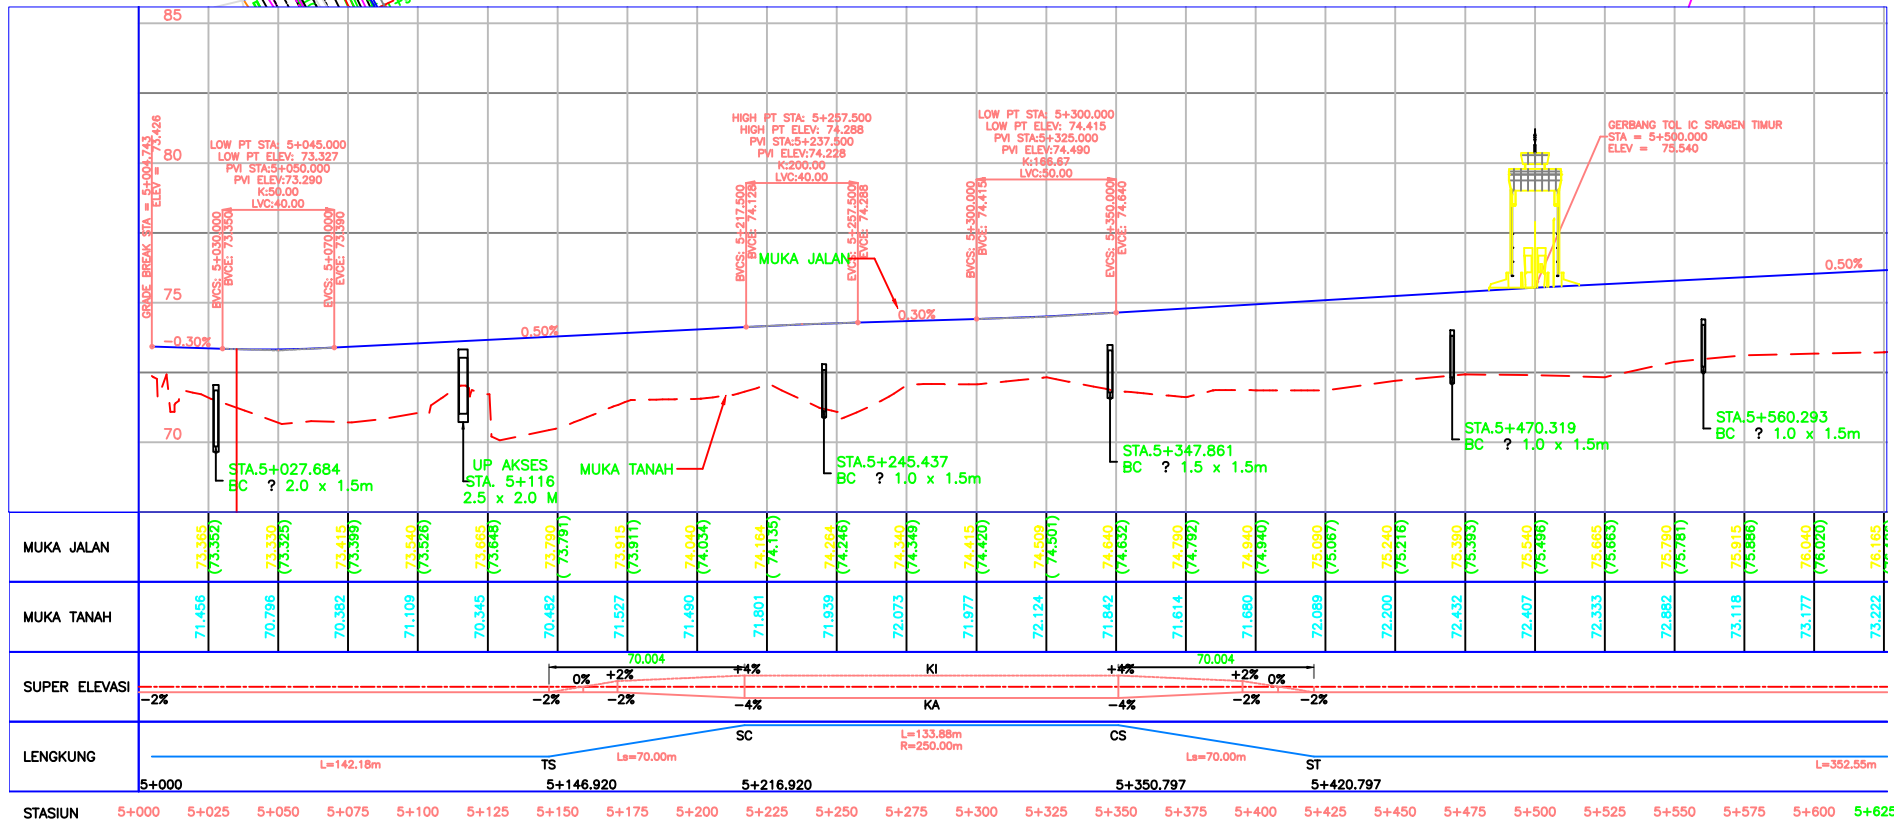
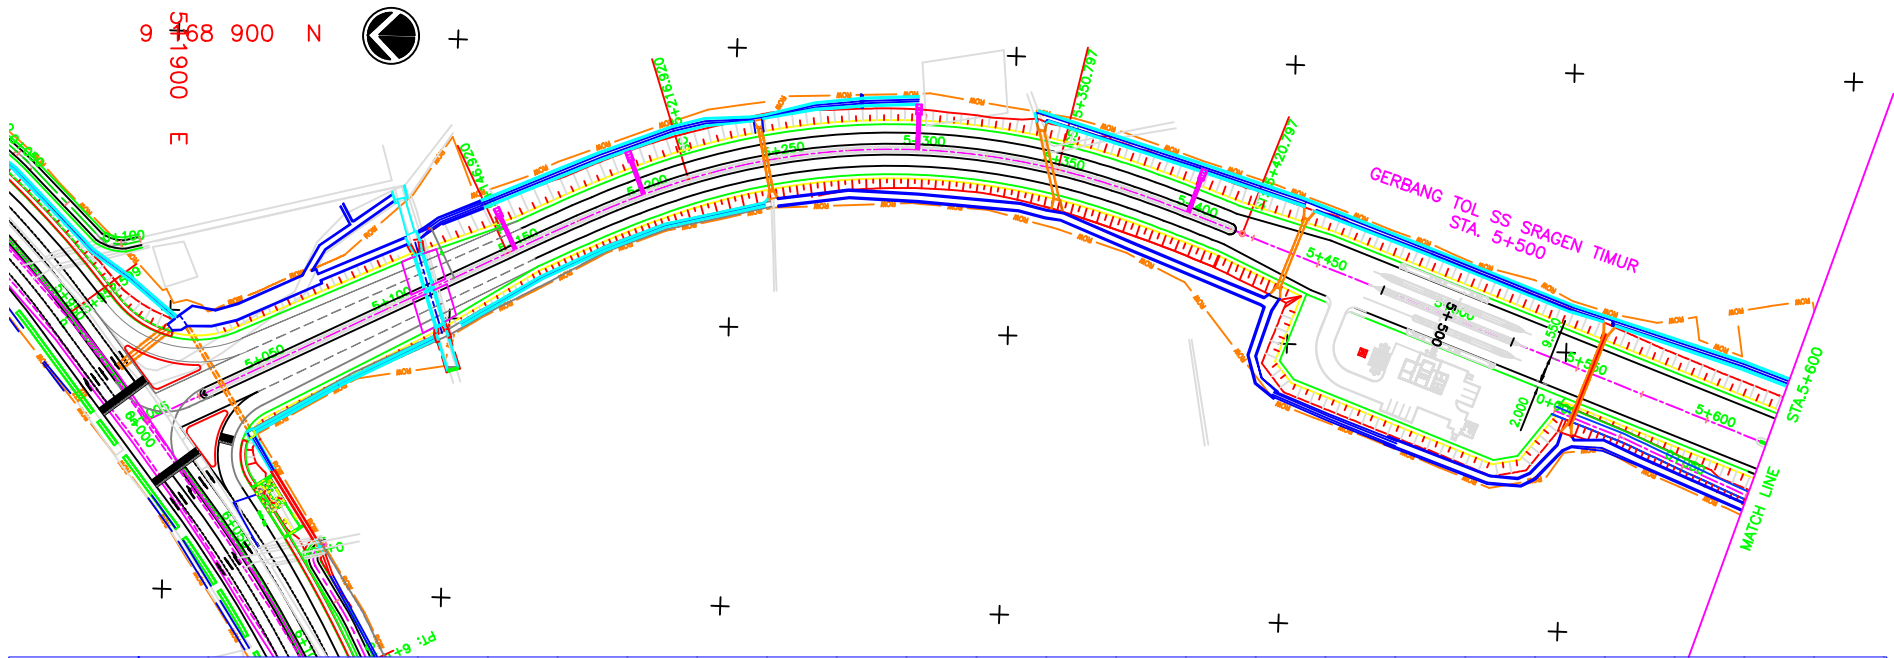


PLAN AND PROFILE AKSES
SIMPANG SUSUN SRAGEN TIMUR
STA.5+000 – STA.5+600

D-1001



H 1:2000
V 1:200

AK-ICS-AD-D-1001

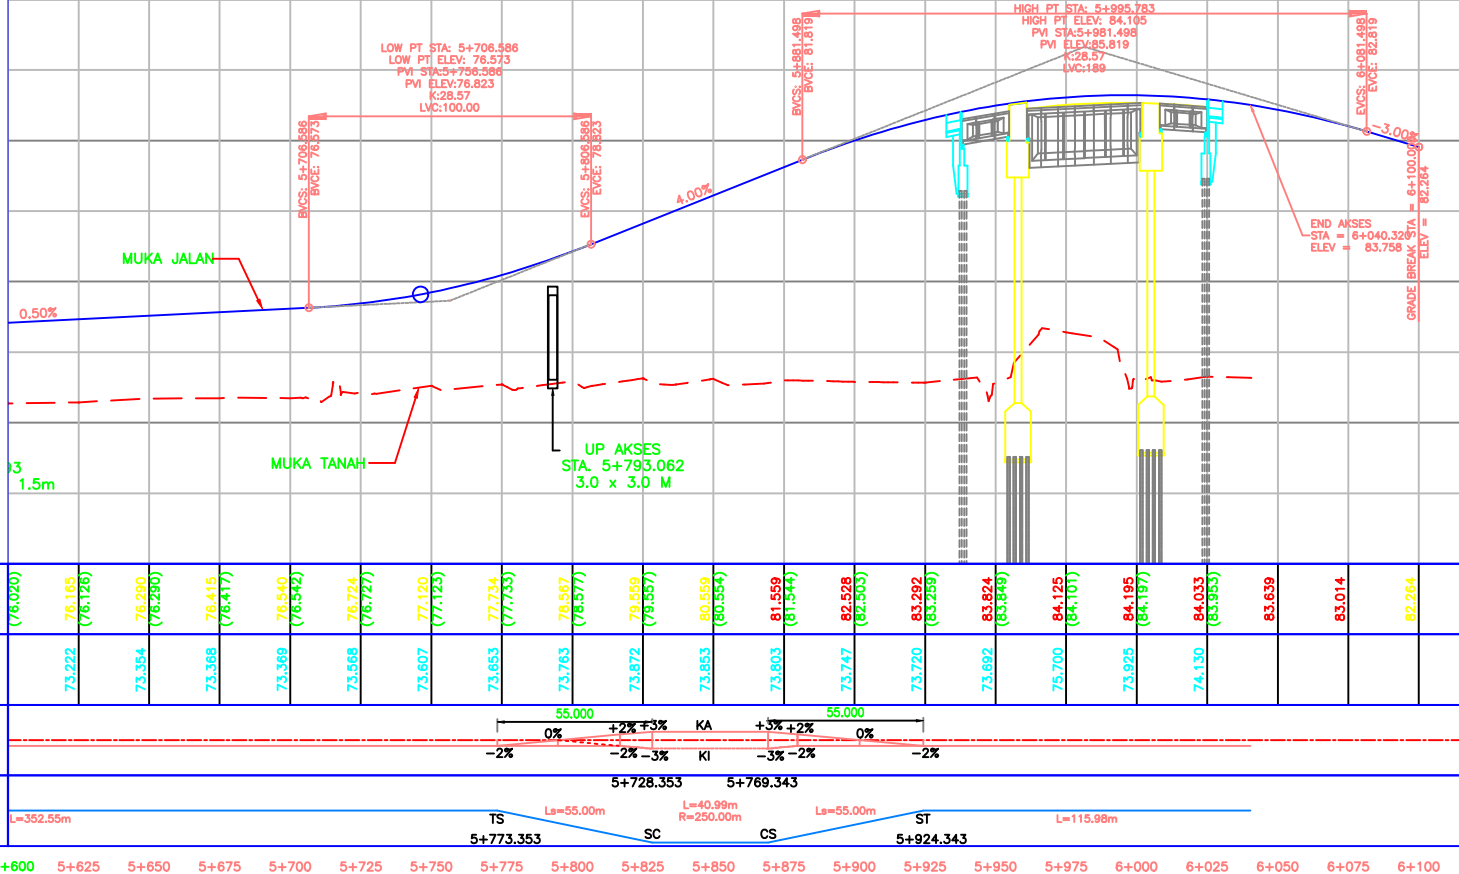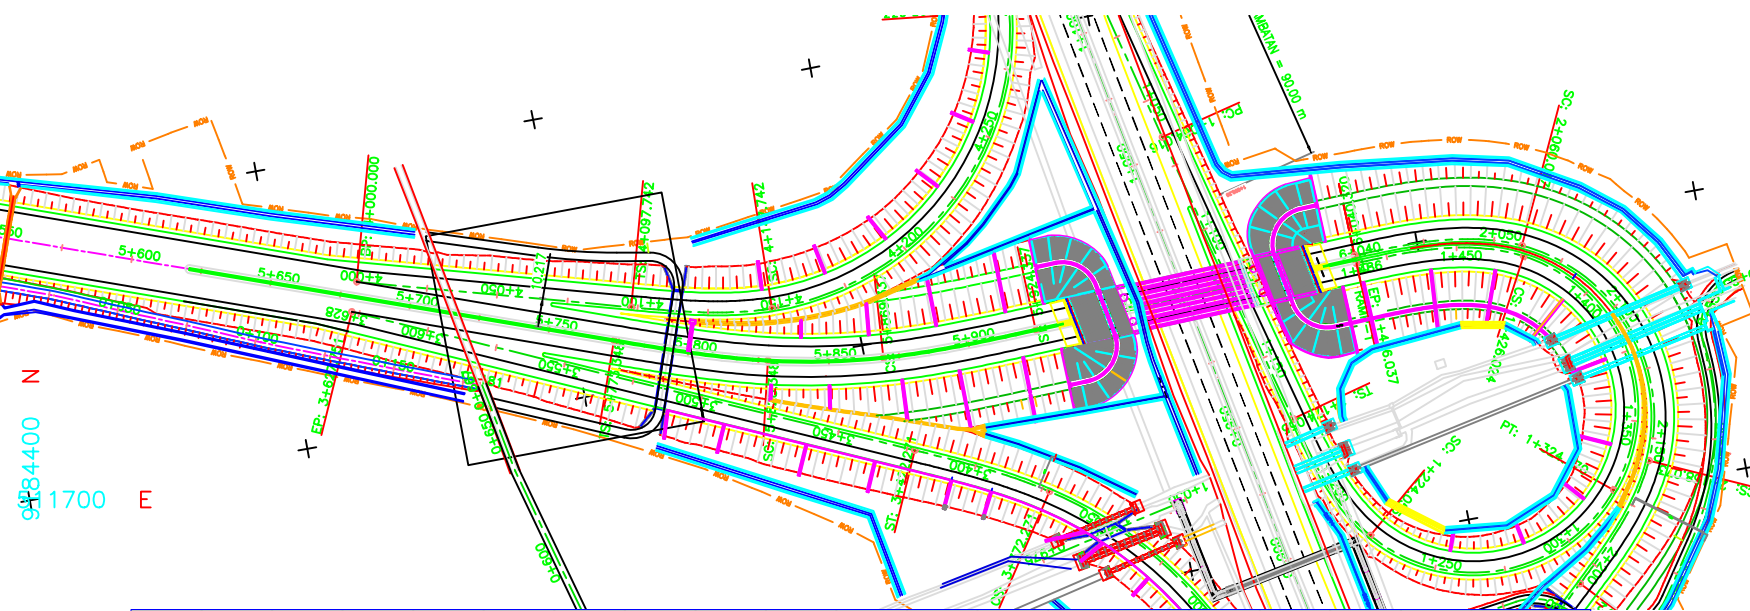

MUKA JALAN	(76.020)	76.165 (76.126)	76.290 (76.290)	76.415 (76.417)	76.540 (76.542)	76.724 (76.721)		77.120 (77.123)	77.734 (77.735)	78.567 (78.577)	79.559 (79.557)	80.559 (80.554)	81.559 (81.544)	82.528 (82.505)	83.292 (83.259)	83.824 (83.848)	84.125 (84.101)	84.195 (84.197)	84.033 (83.953)	83.639	83.014	82.264	
MUKA TANAH		73.222	73.354	73.368	73.369	73.568		73.607	73.653	73.763	73.872	73.853	73.803	73.747	73.720	73.692	75.700	73.925	74.130				
SUPER ELEVASI																							
LENGKUNG																							
STASIUN	5+600	5+625	5+650	5+675	5+700	5+725	5+750	5+775	5+800	5+825	5+850	5+875	5+900	5+925	5+950	5+975	6+000	6+025	6+050	6+075	6+100		



PLAN AND PROFILE AKSES
SIMPANG SUSUN SRAGEN TIMUR
STA.5+600 - STA.6+040.320

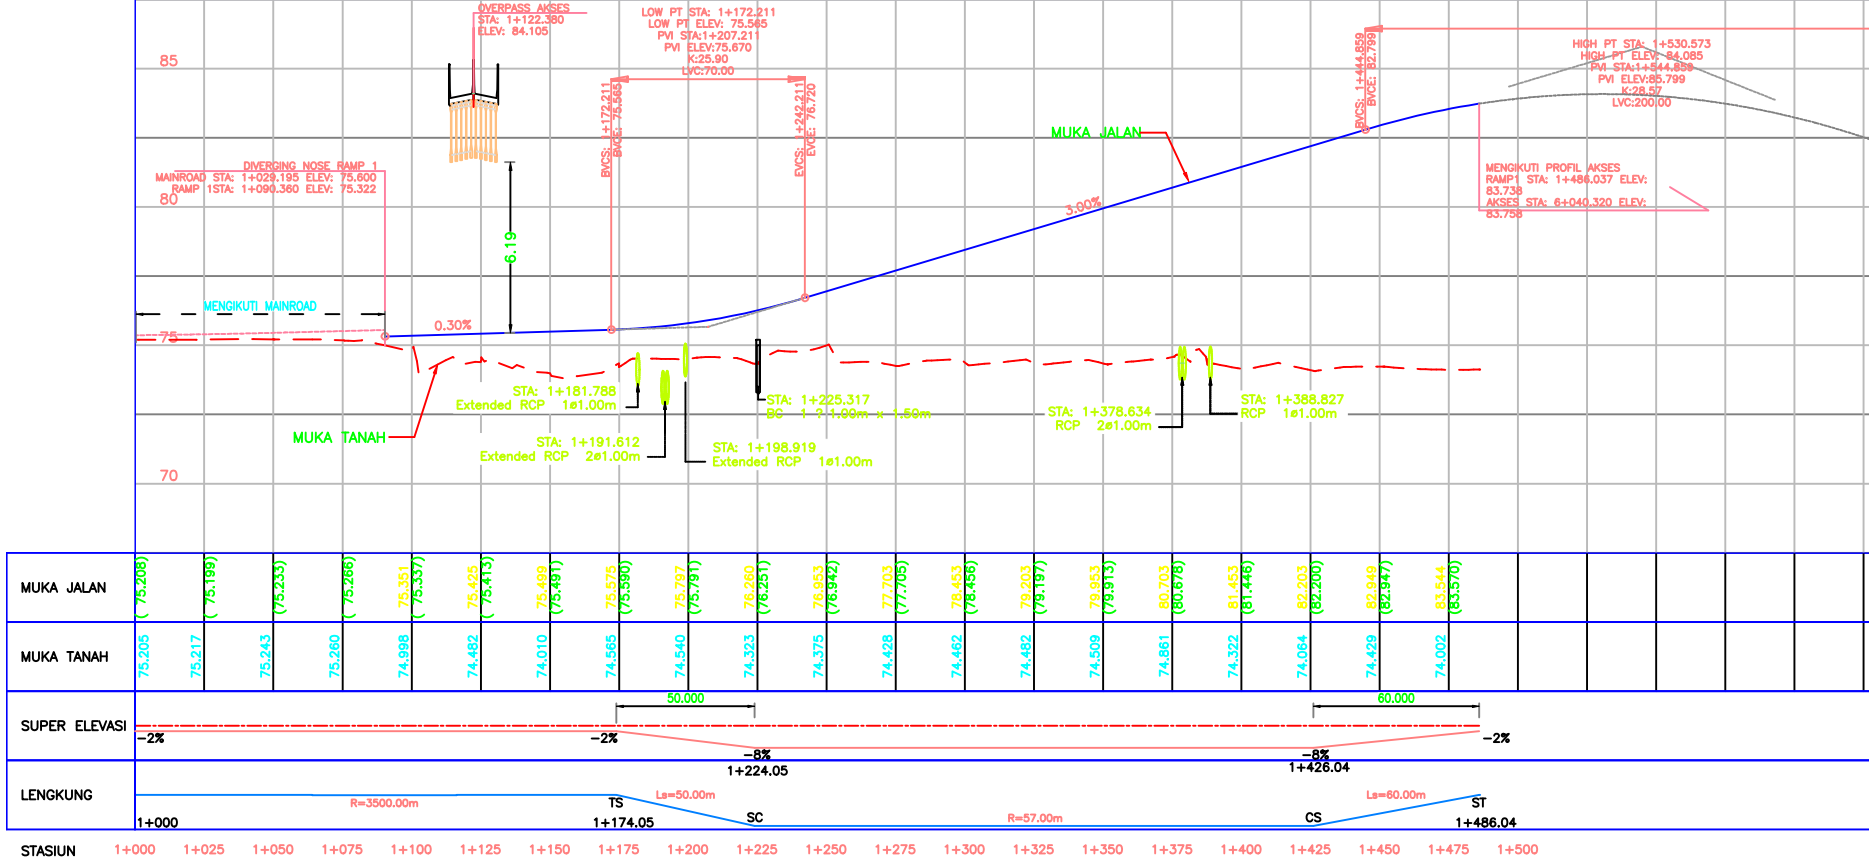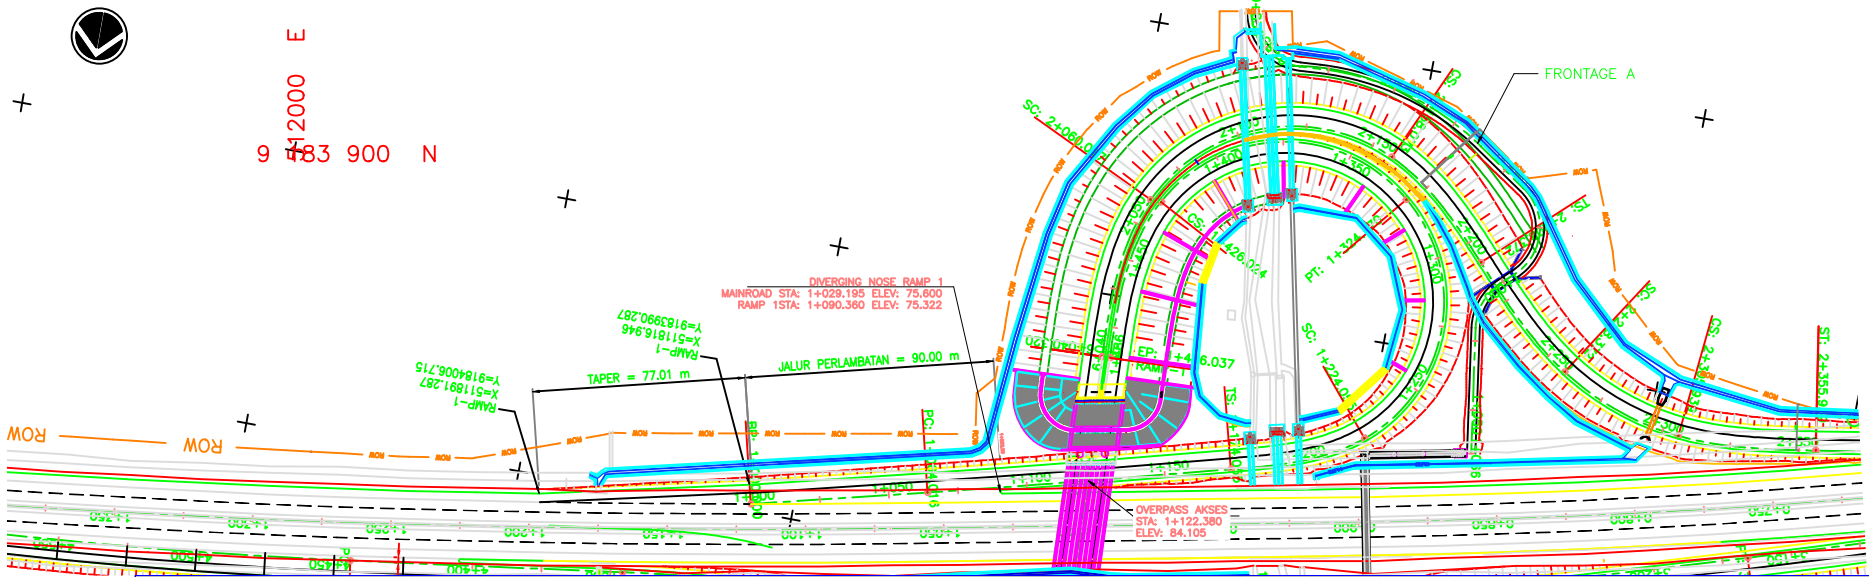



PLAN AND PROFILE RAMP-1
SIMPANG SUSUN SRAGEN TIMUR
STA.1+000 - STA.1+486.037

D-1003

H 1:2000
V 1:200

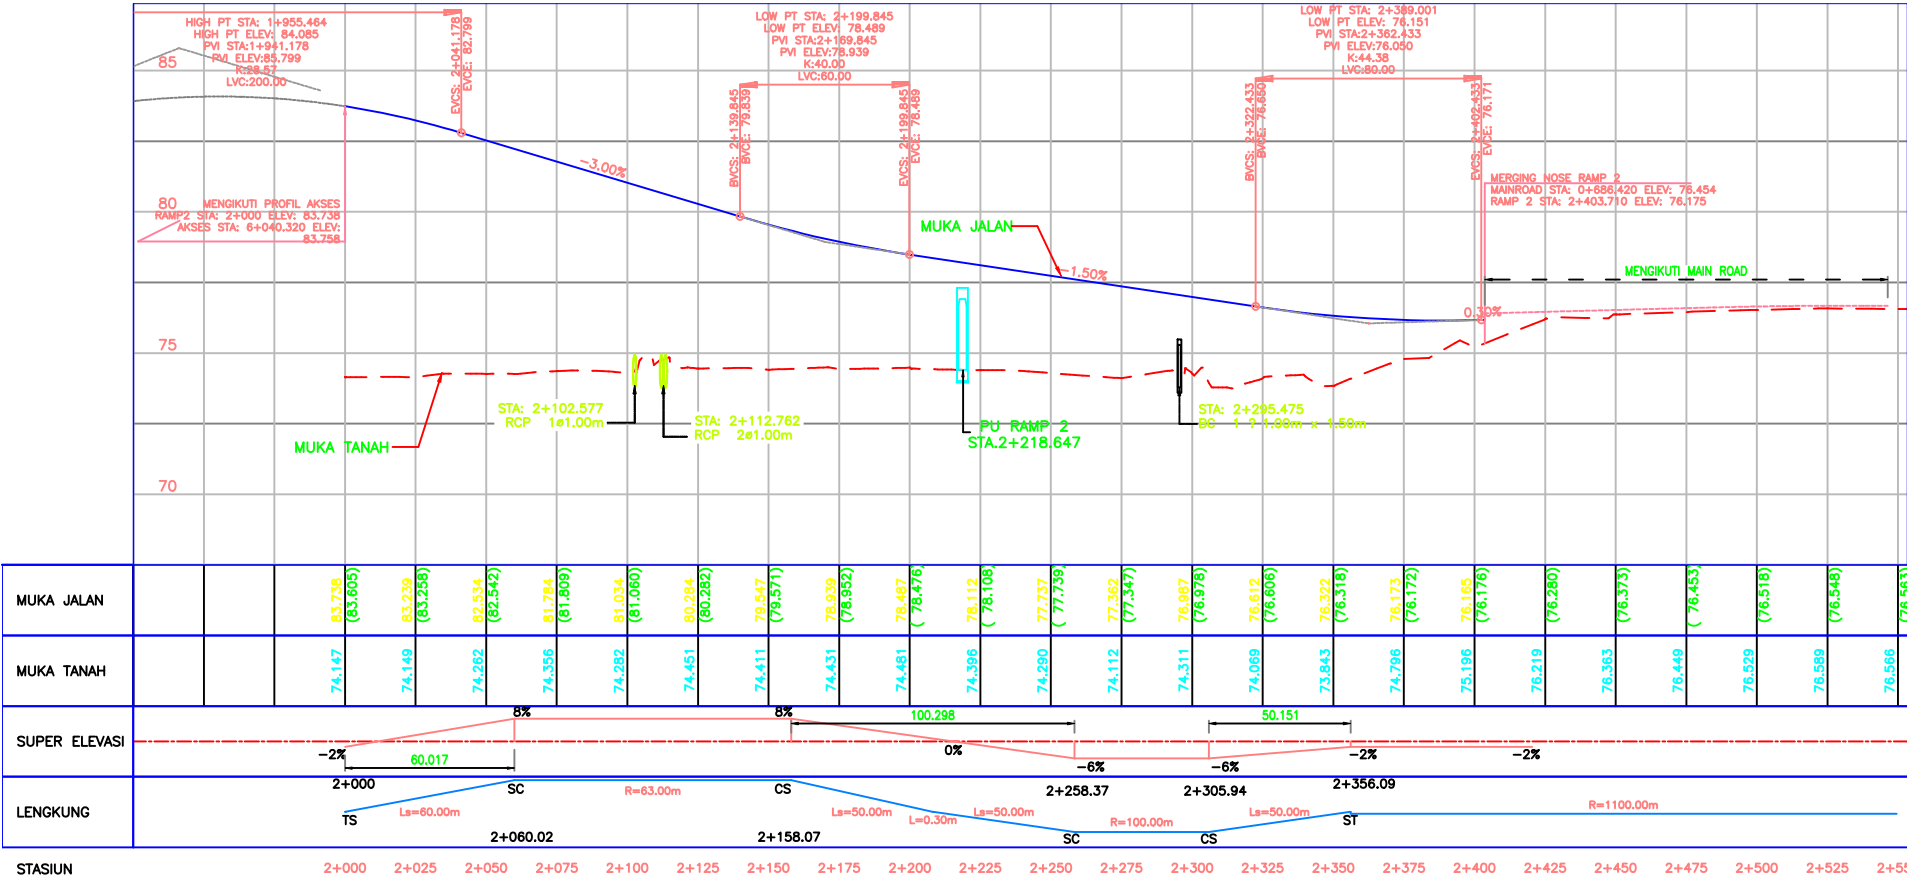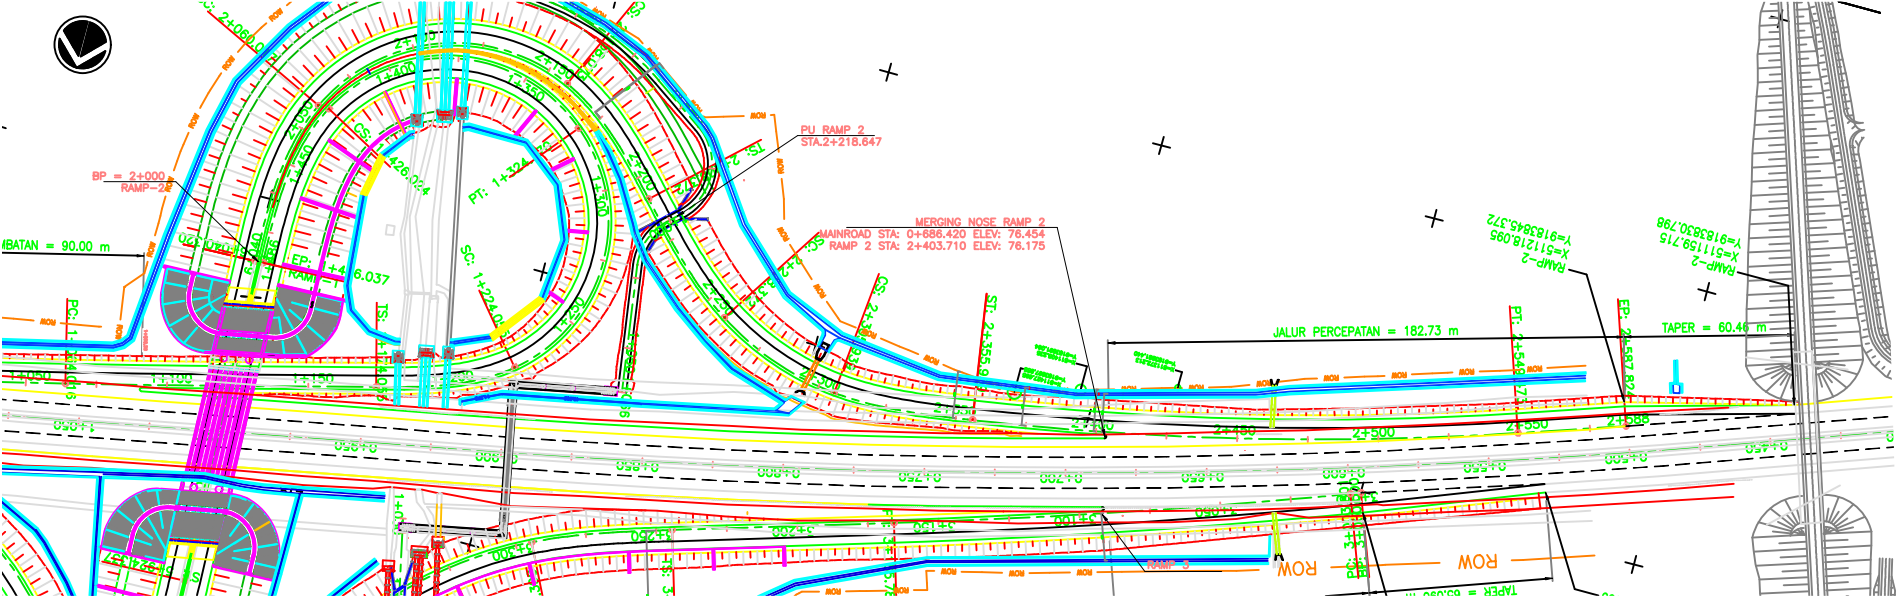

PLAN AND PROFILE RAMP-2
SIMPANG SUSUN SRAGEN TIMUR
STA.2+000 - STA.2+587.824

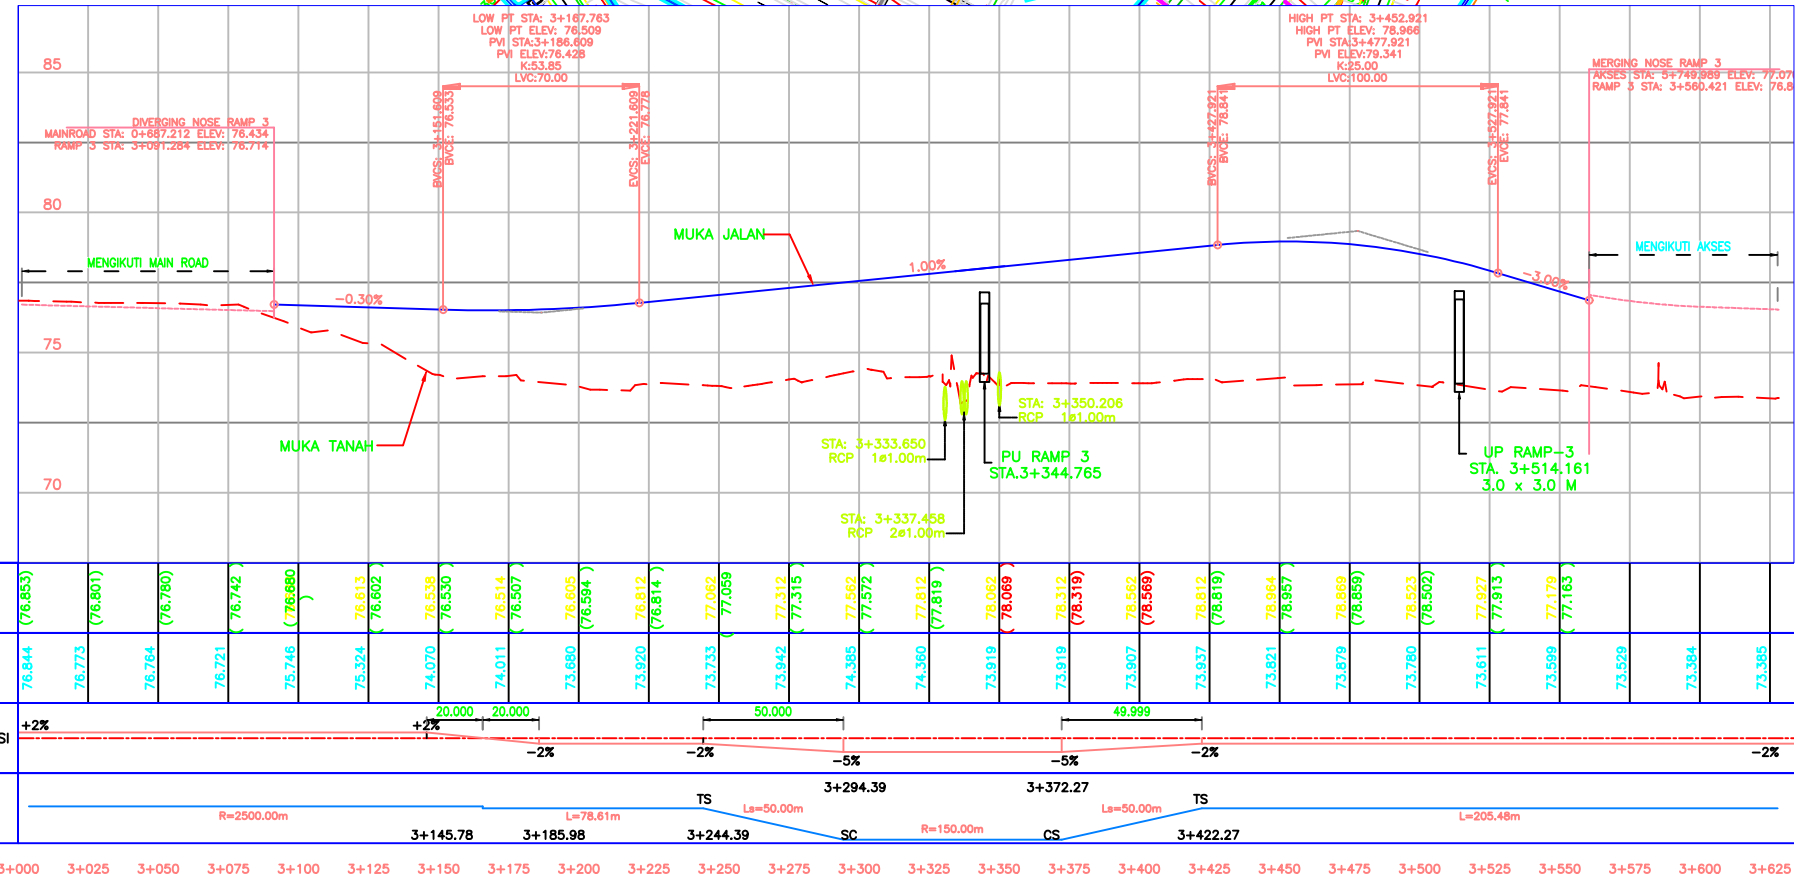
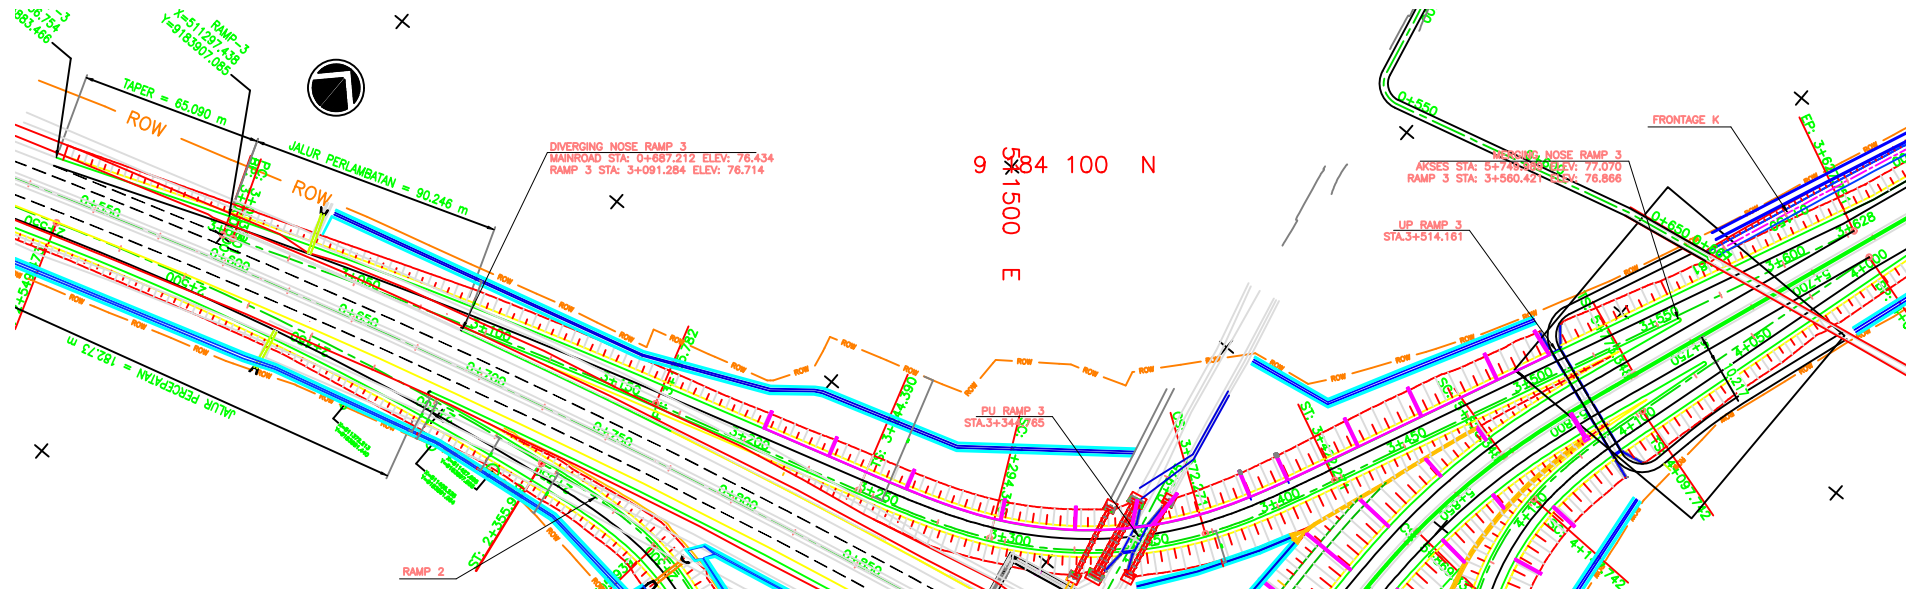


PLAN AND PROFILE RAMP-3
SIMPANG SUSUN SRAGEN TIMUR
STA.3+000 - STA.3+627.751

D-1005

H 1:2000
V 1:200

AK-ICS-AD-D-1005

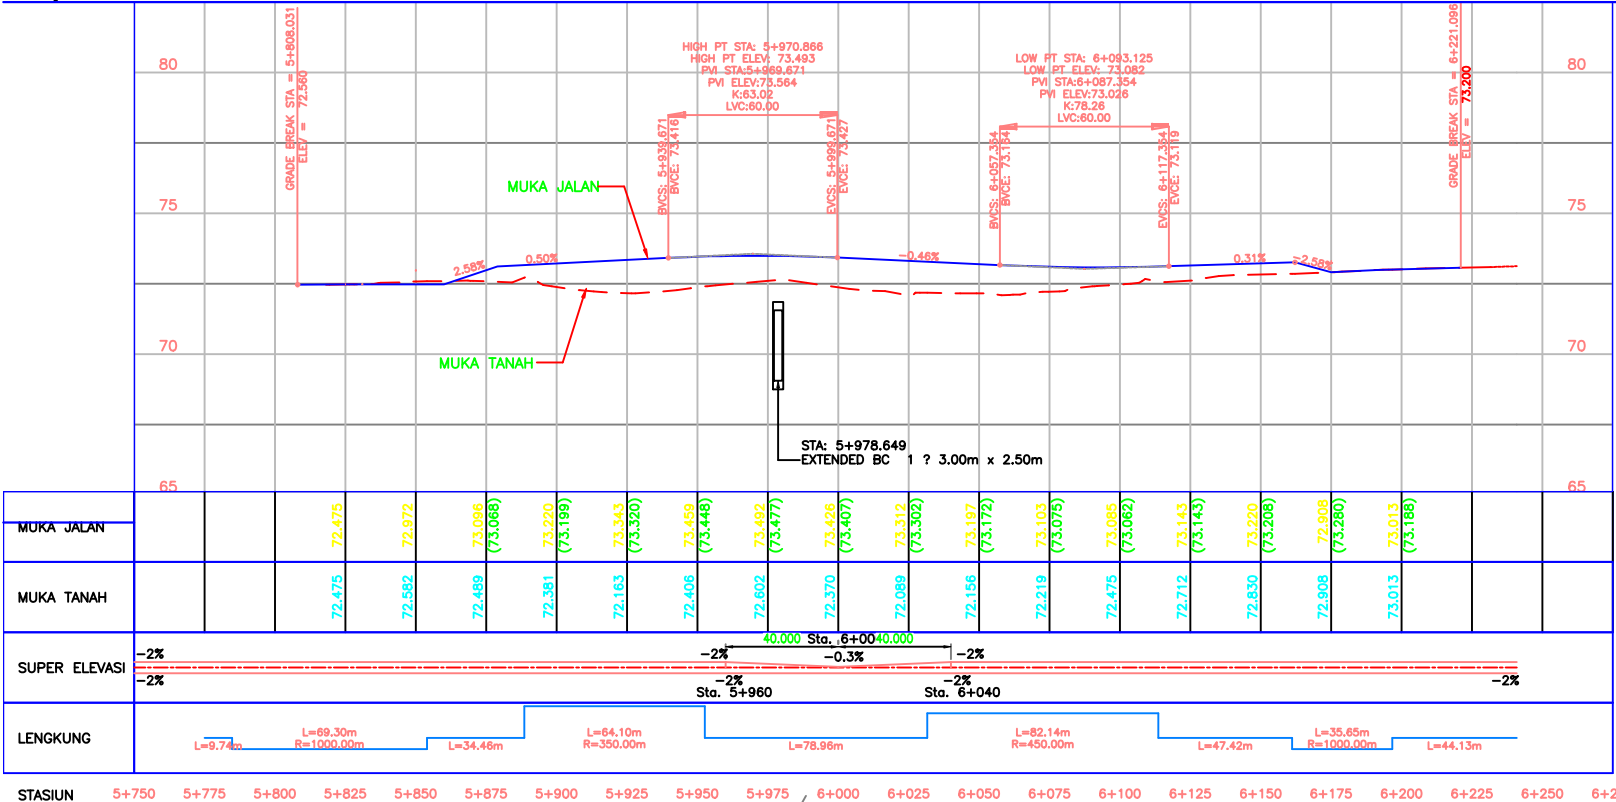
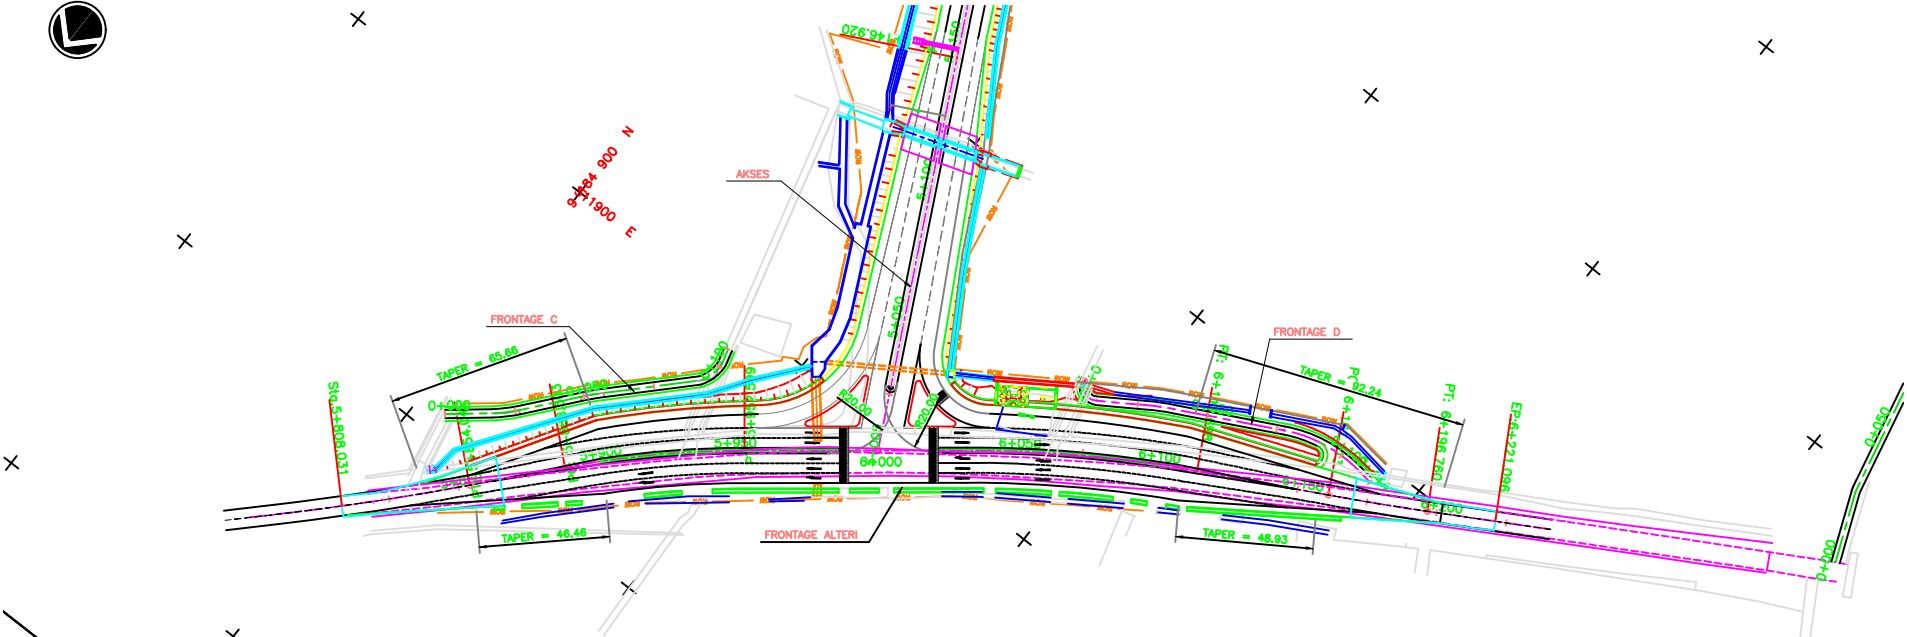


PLAN AND PROFIL JALAN ALTERI
SIMPANG SUSUN SRAGEN TIMUR
STA.5+800 - STA.6+200

D-1101

H 1:2000
V 1:200

AK-ICS-AD-D-1101

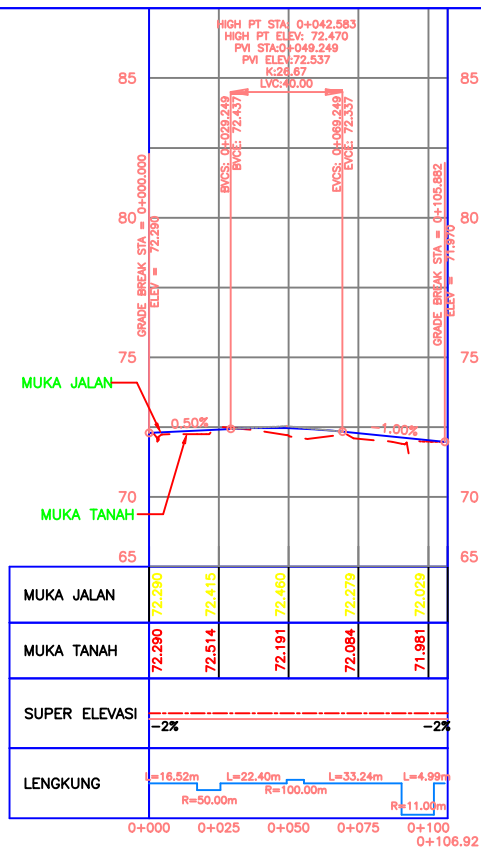
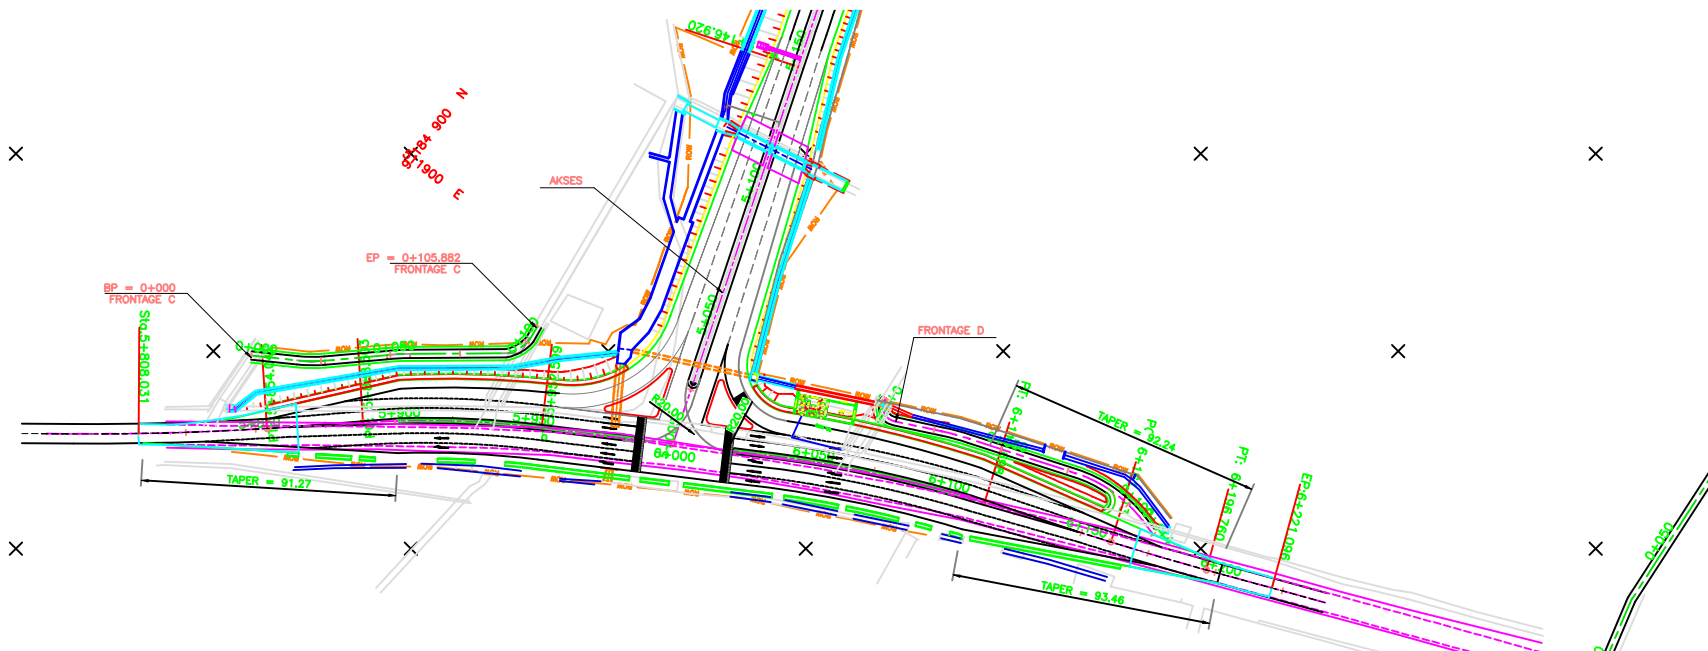


PLAN AND PROFIL FRONTAGE C
SIMPANG SUSUN SRAGEN TIMUR
STA.0+000 - STA.0+105.882

D-1104

H 1:2000
V 1:200

AK-ICS-AD-D-1104

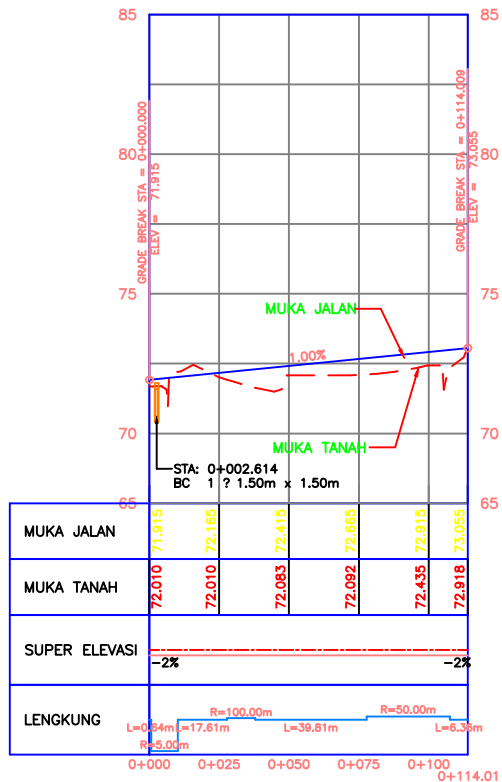
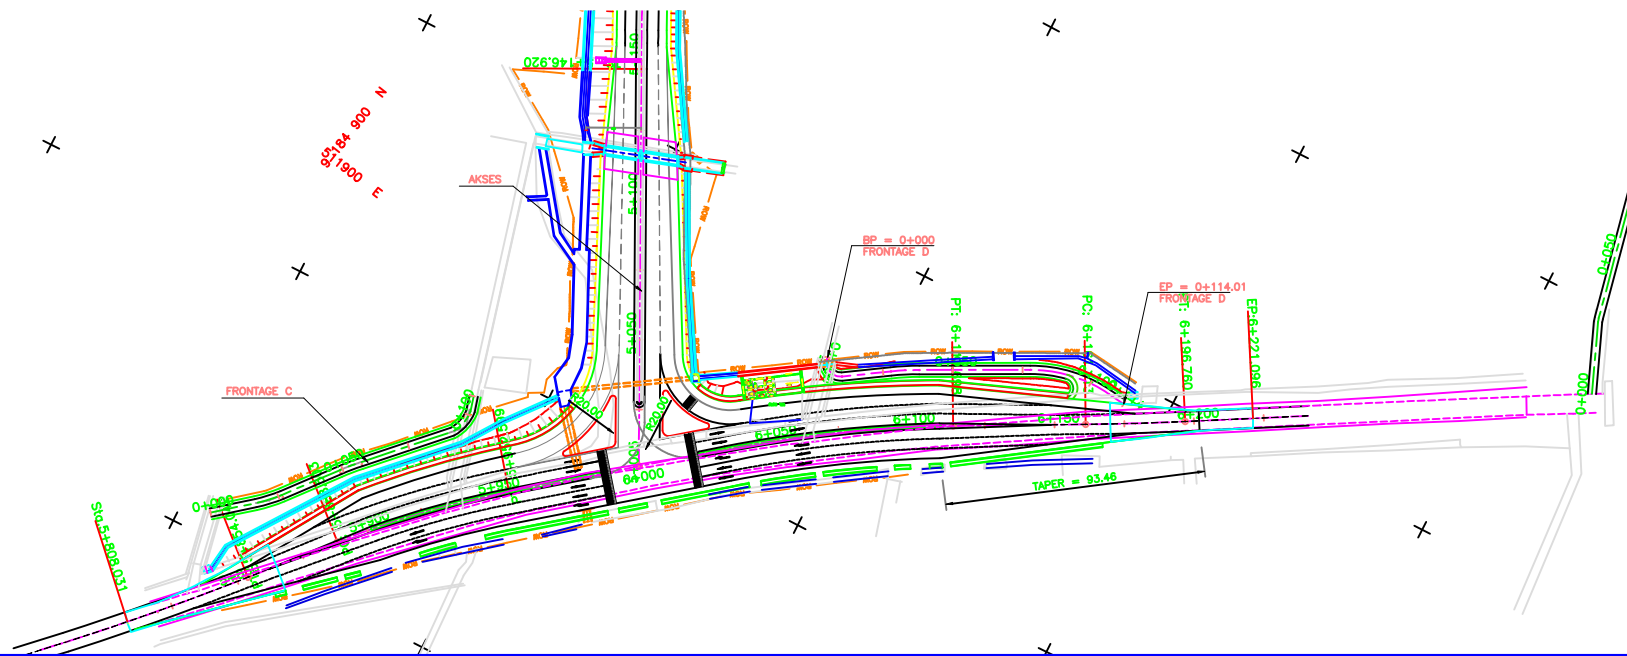


PLAN AND PROFILE FRONTAGE D
SIMPANG SUSUN SRAGEN TIMUR
STA.0+000 - STA.0+105.882

D-1105

H 1:2000
V 1:200

AK-ICS-AD-D-1105


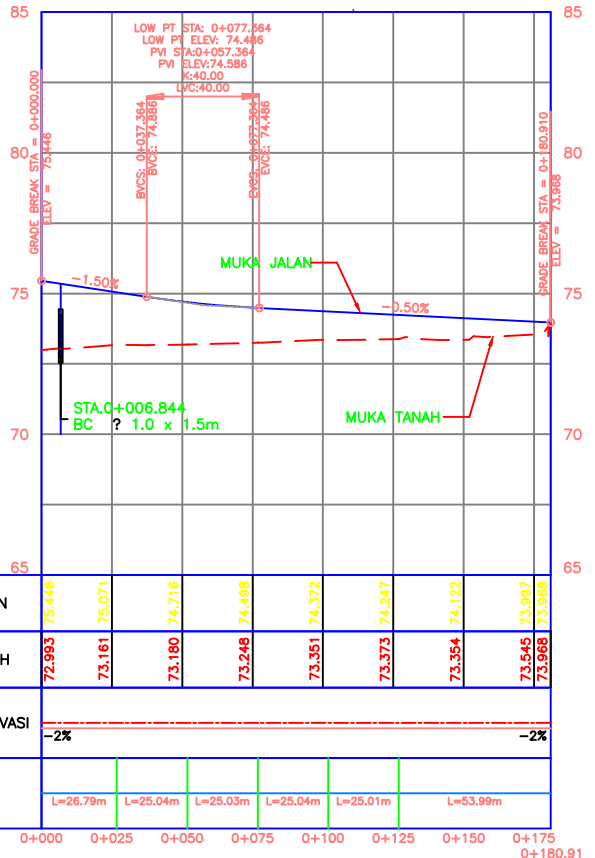
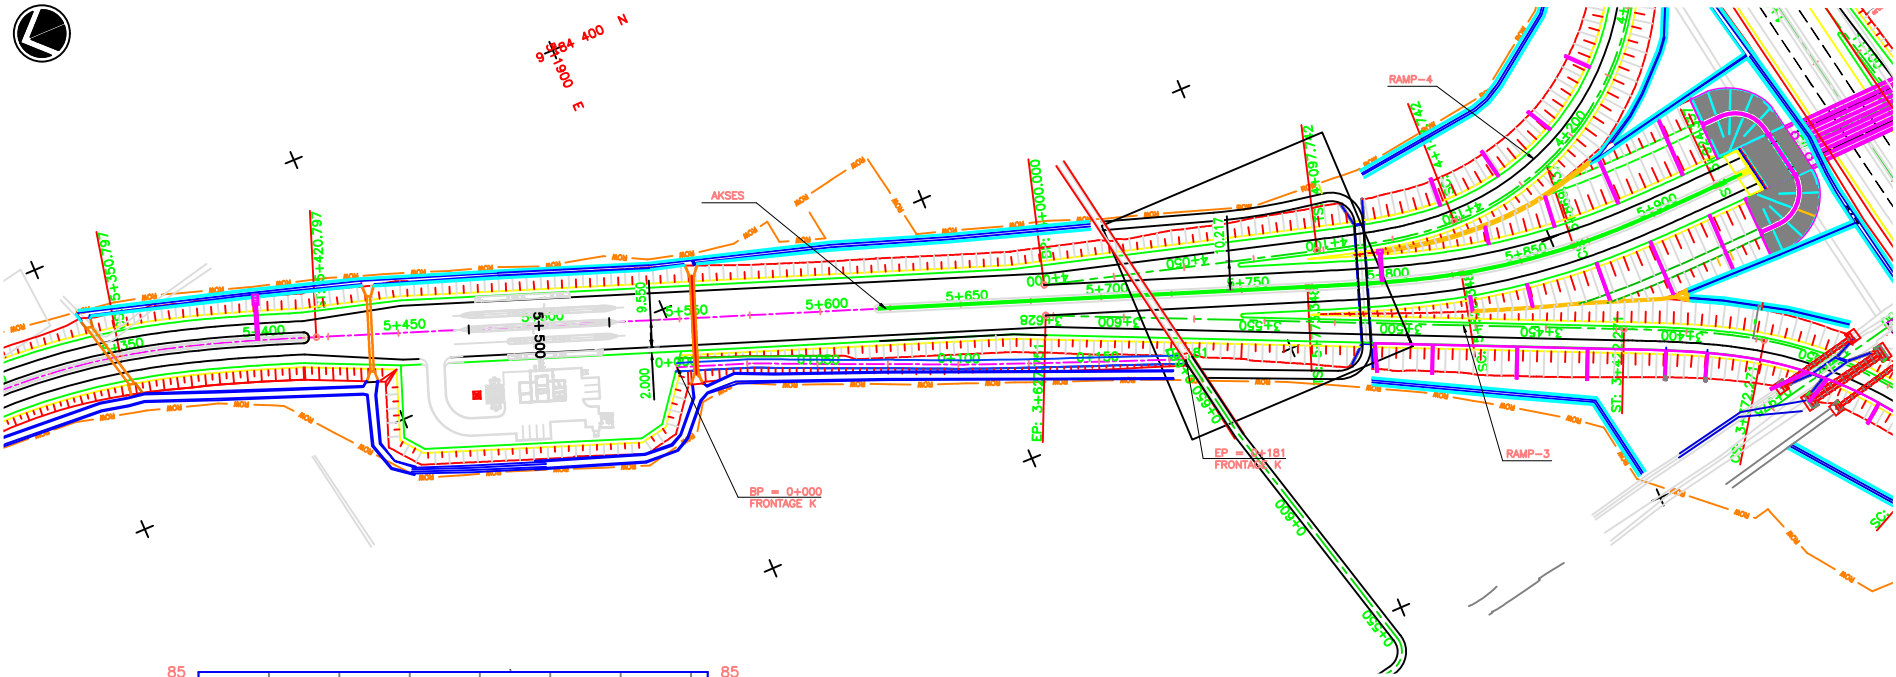


MUKA JALAN	75.446	75.071	74.716	74.498	74.372	74.247	74.122	73.997
MUKA TANAH	72.993	73.161	73.180	73.248	73.351	73.373	73.354	73.545
SUPER ELEVASI	-2%							
LENGKUNG	L=26.79m	L=25.04m	L=25.03m	L=25.04m	L=25.01m	L=53.99m		

PLAN AND PROFILE FRONTAGE K
SIMPANG SUSUN SRAGEN TIMUR
STA.0+000 - STA.0+180.910

D-1106



H 1:2000
V 1:200

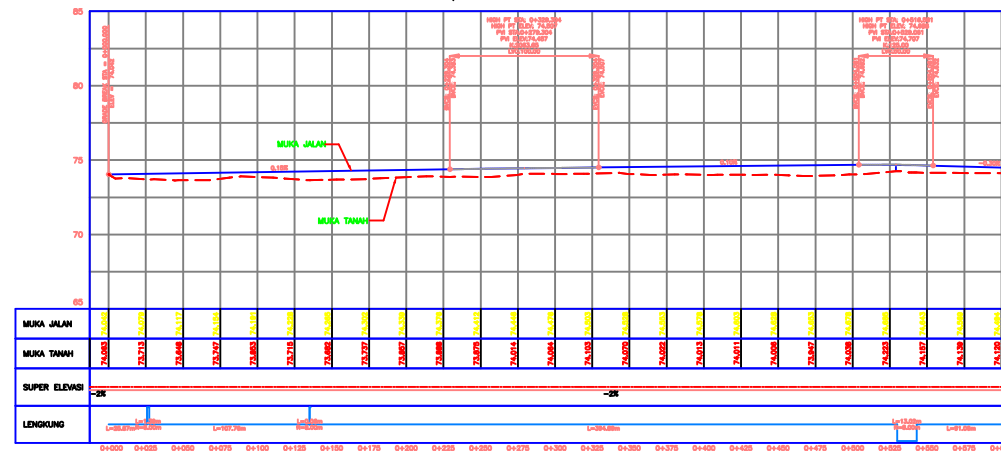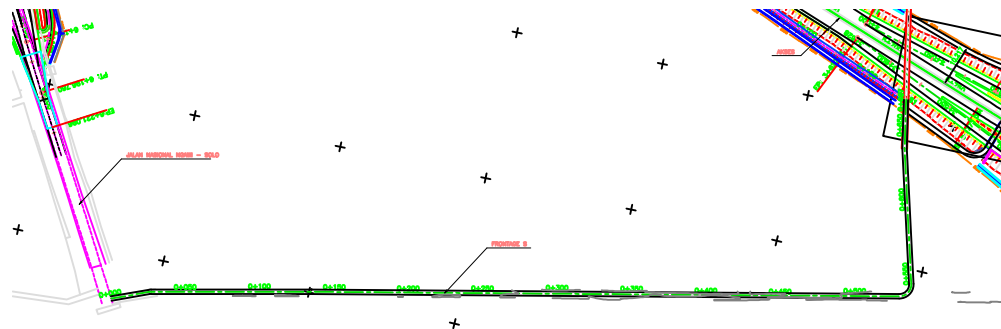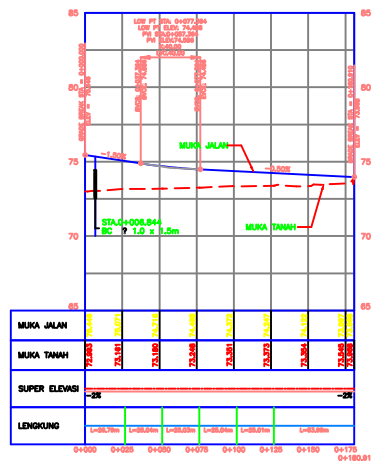

PLAN AND PROFILE FRONTAGE S
SIMPANG SUSUN SRAGEN TIMUR
STA.0+000 - STA.0+600

H 1:500
V 1:500

AK-02-02-0-1107

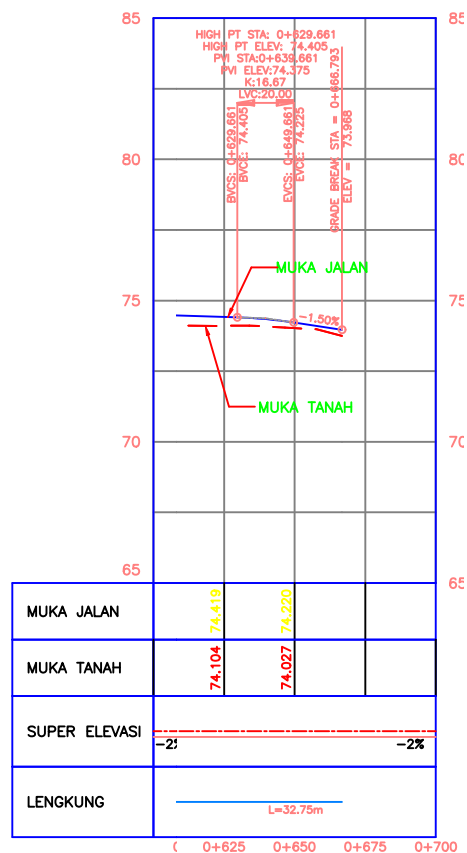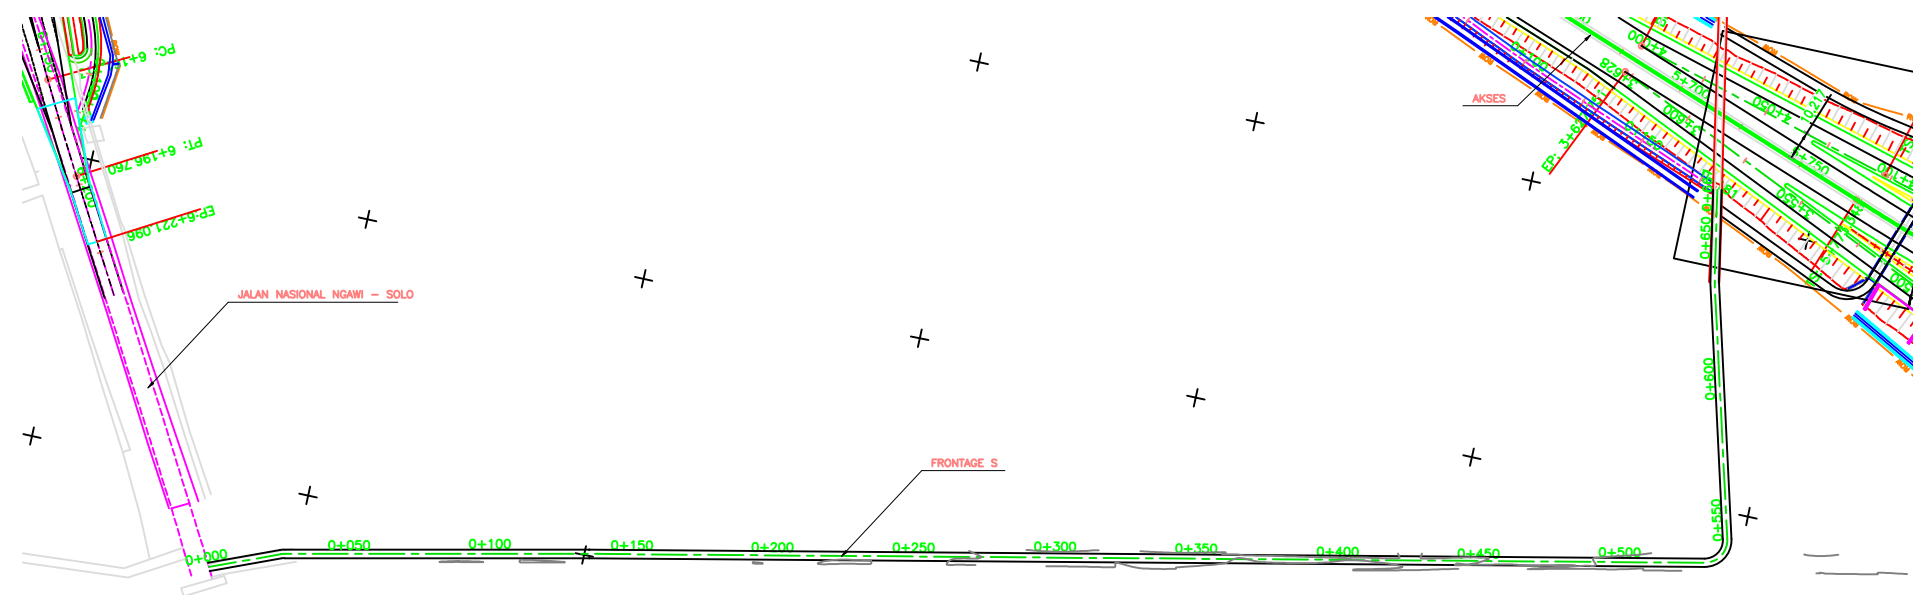

PLAN AND PROFILE FRONTAGE S
SIMPANG SUSUN SRAGEN TIMUR
STA.0+600 - STA.0+666.793

H 1:2000
V 1:200