


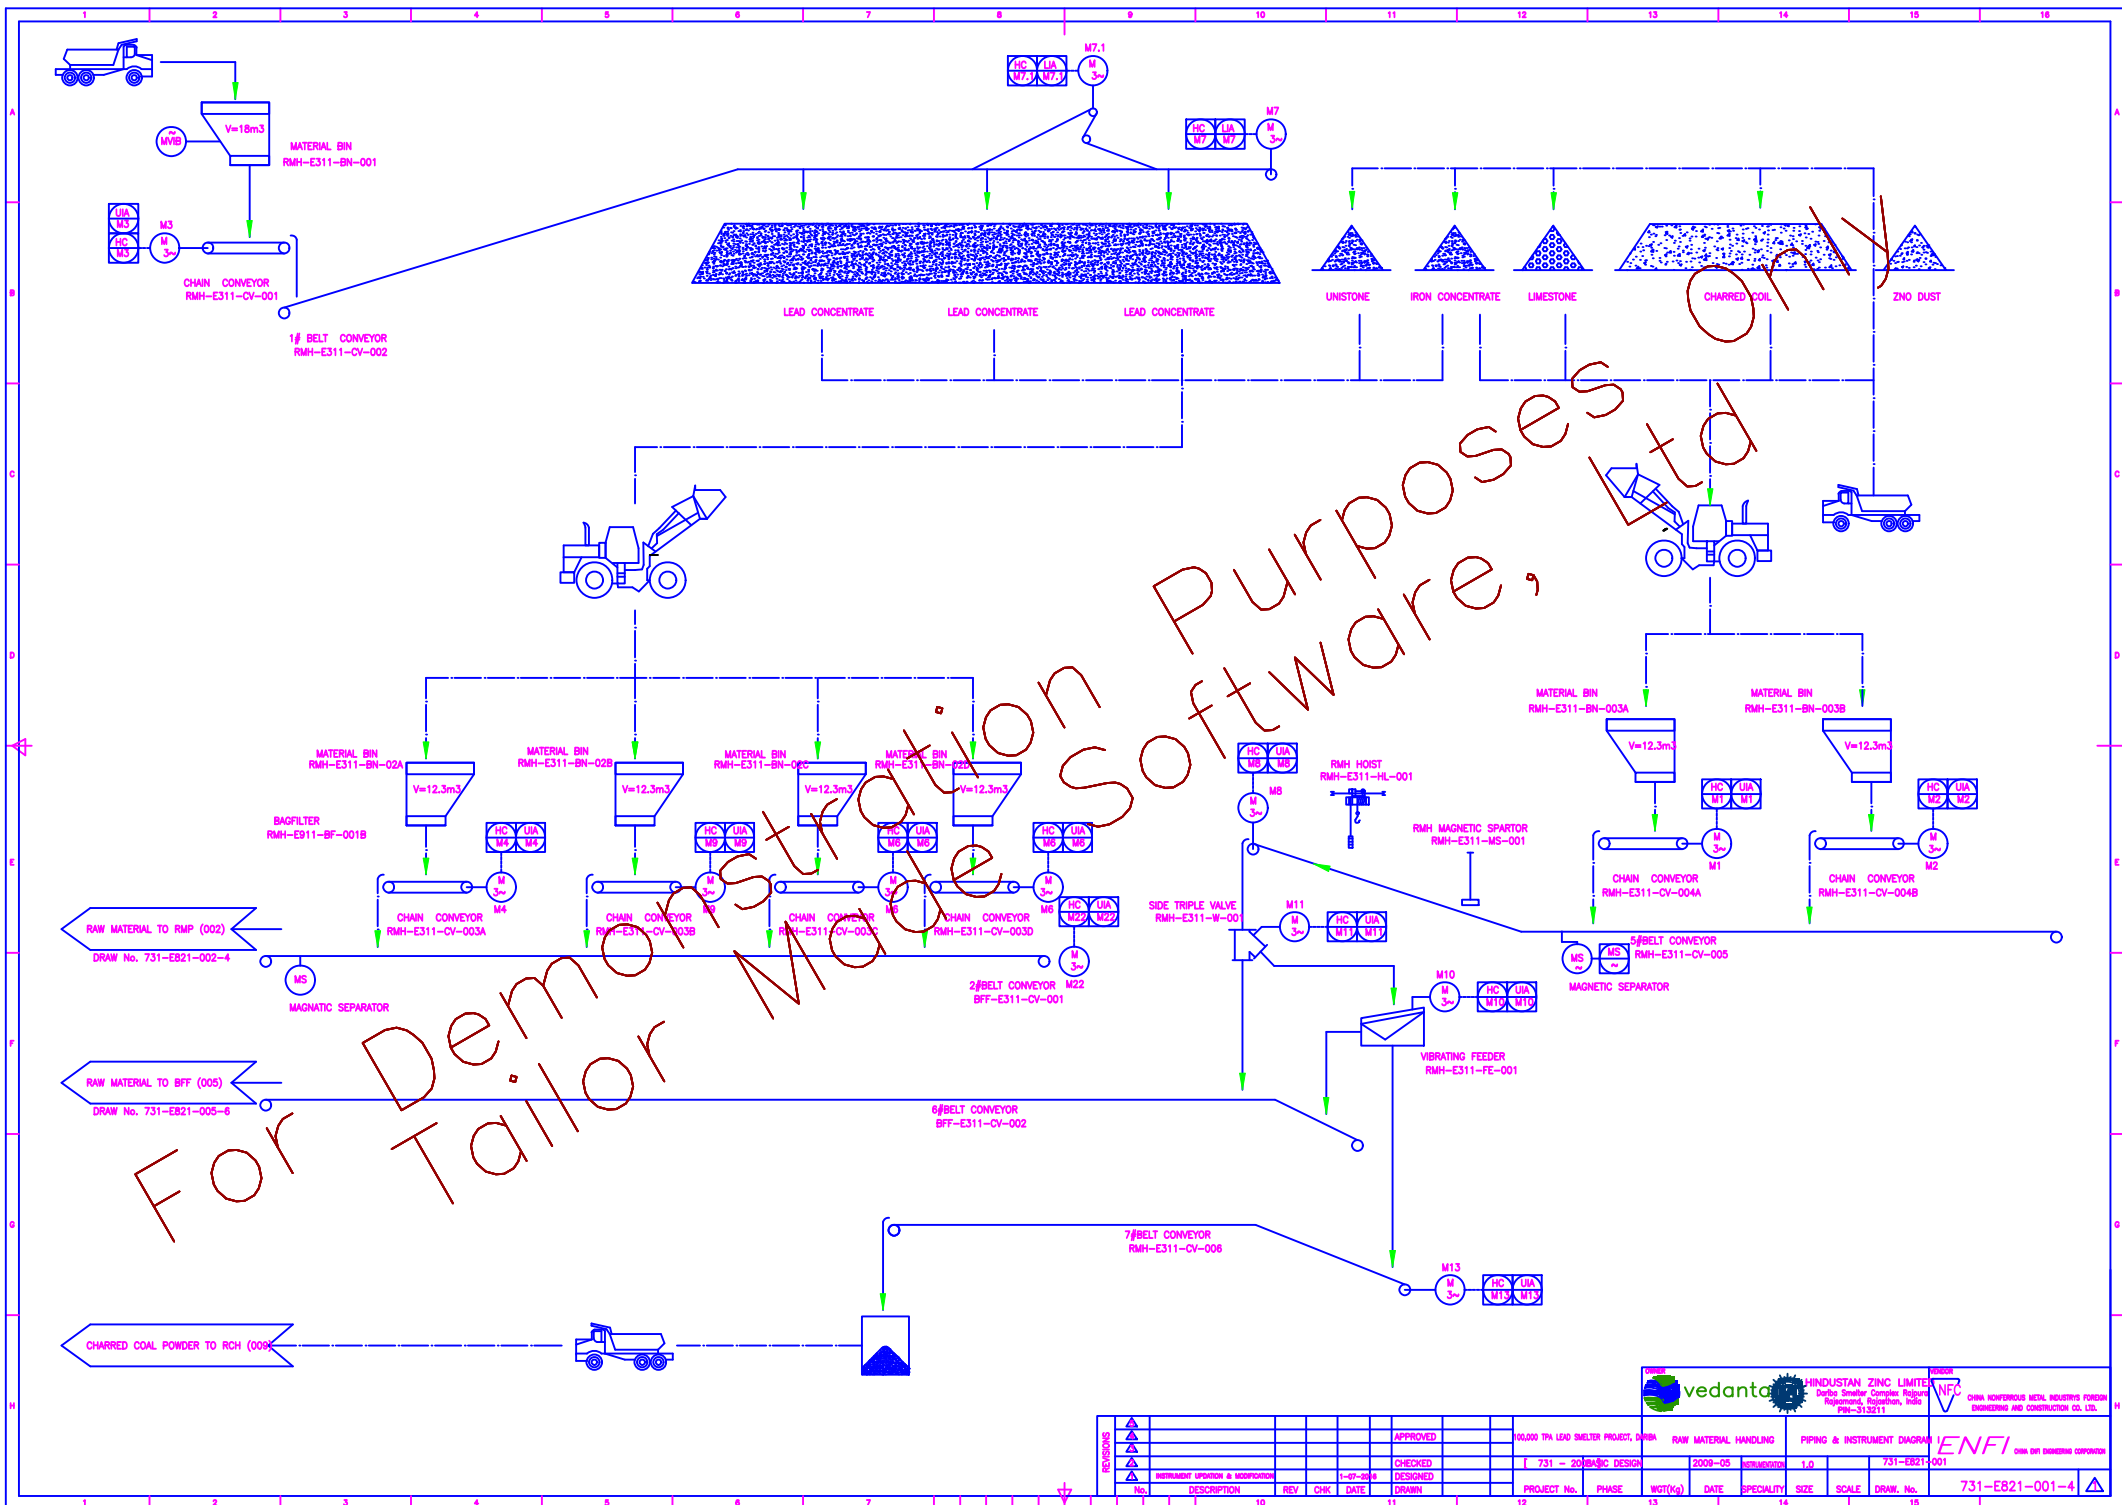

REVISIONS	▲	
-----------	---	--	--	

vedanta HINDUSTAN ZINC LIMITED

ENFI CHINA NONFERROUS METAL INDUSTRIES FOREIGN ENGINEERING AND CONSULTING CO. LTD.

731-EB21-001-4