


For Demonstration Purposes Only
Tailor Made Software, Ltd

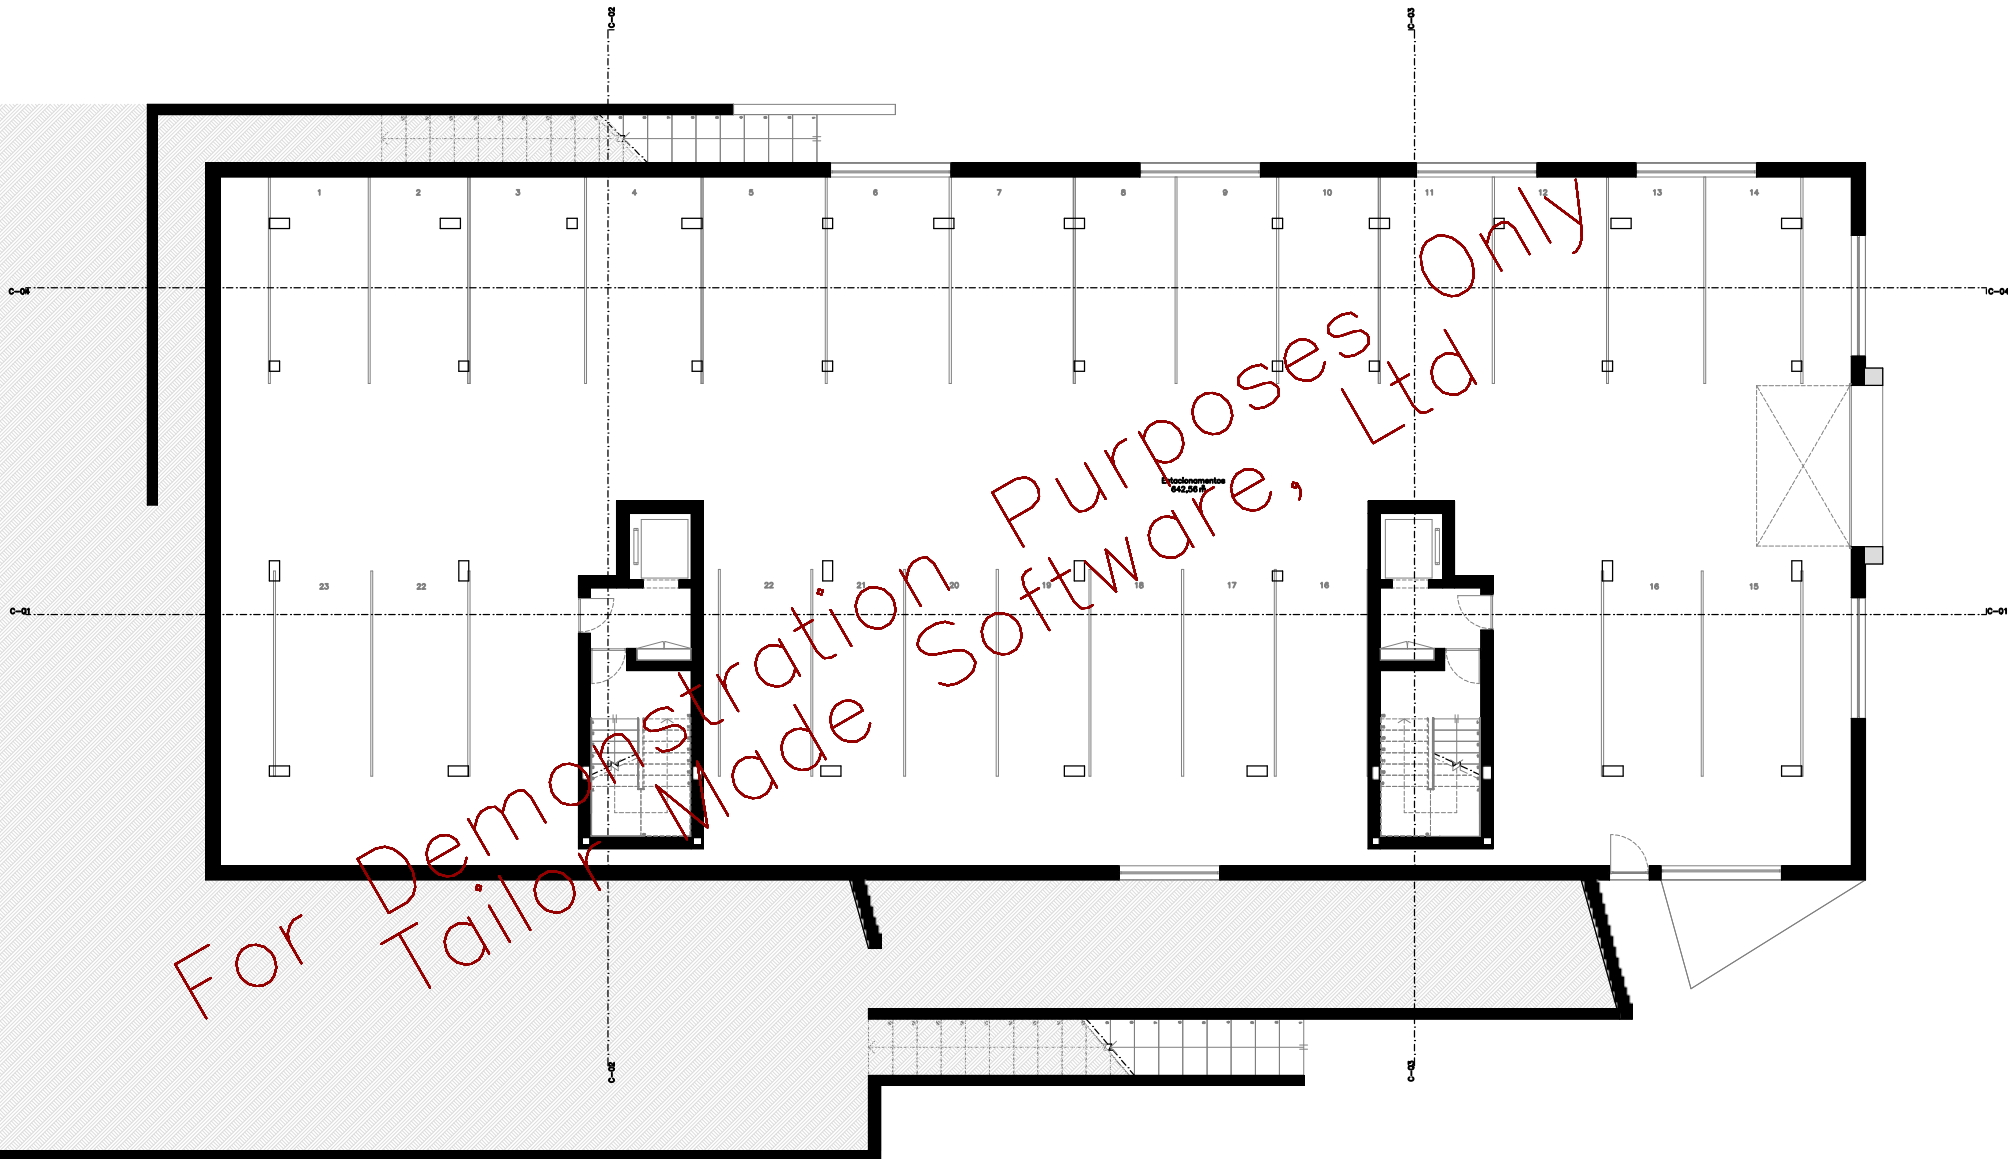

Planta do Piso -1
1:100

