


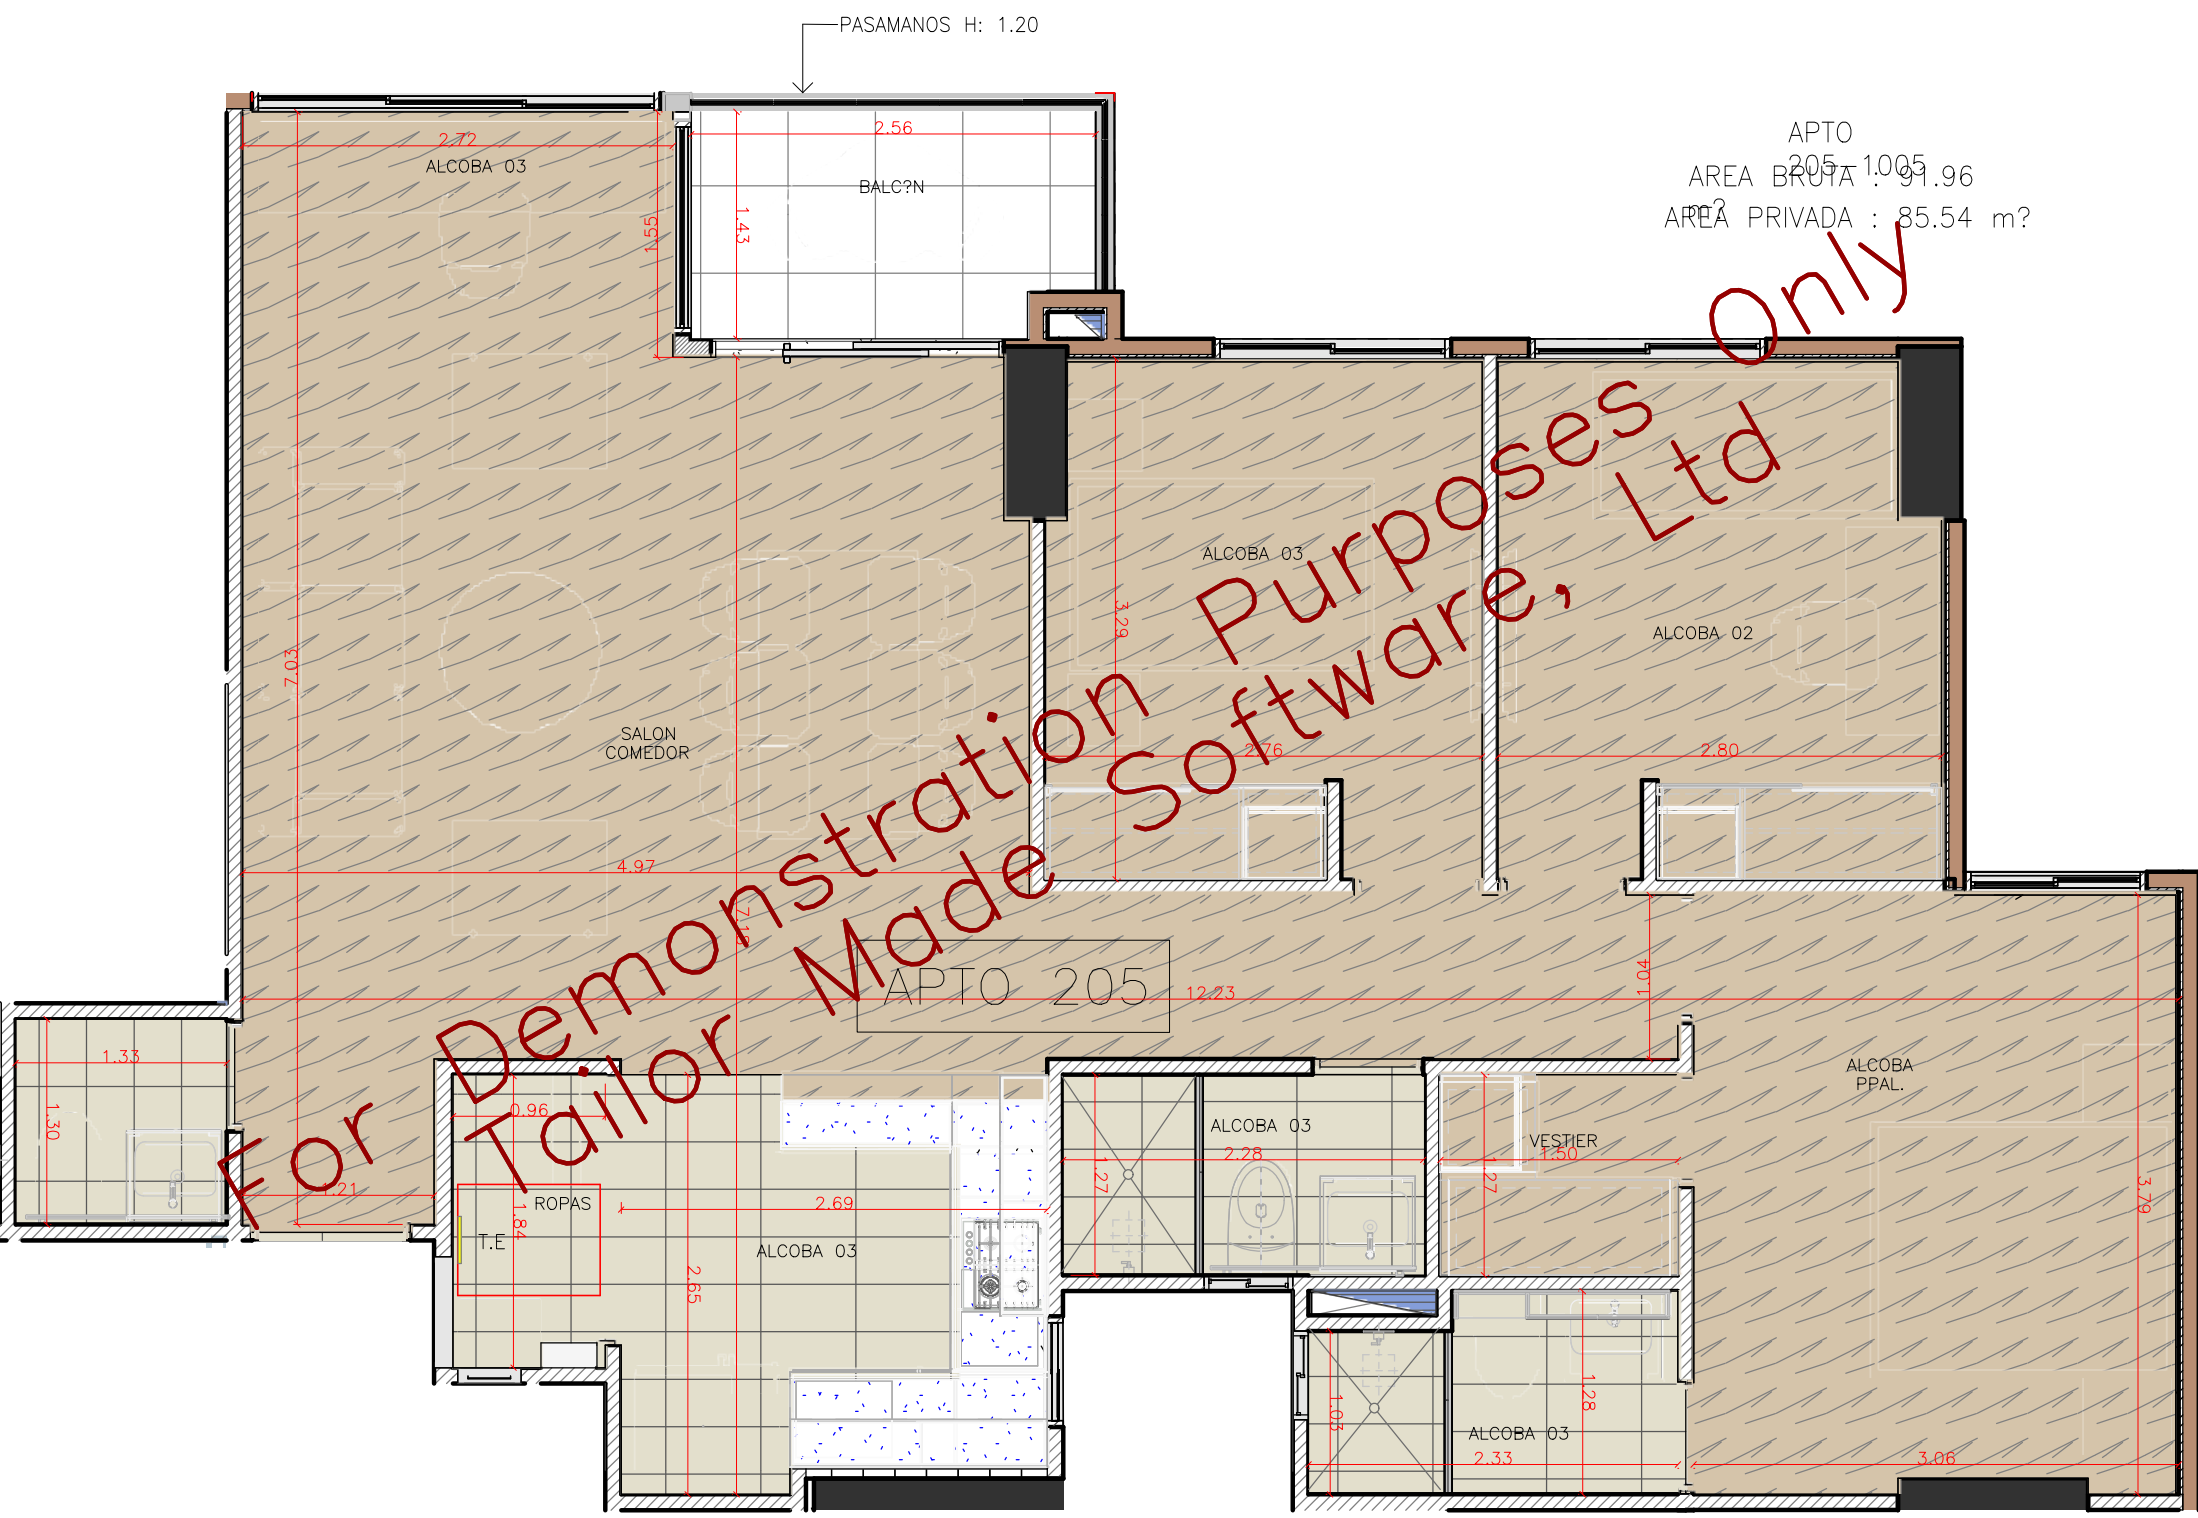

PASAMANOS H: 1.20

APTO 205: 1.005
AREA BRUTA : 91.96 m²
AREA PRIVADA : 85.54 m²

For Demonstration Purposes Only
Tailor Made Software, Ltd