

Facade 1-19


Facade E-A

Facade A-E


Facade 19-1

| Room                            | Area, m² |
|---------------------------------|----------|
| 101 Office                      | 5.5m²    |
| 102 Corridor                    | 9.84m²   |
| 103 Washroom                    | 7.48m²   |
| 104 Locker room                 | 9.10m²   |
| 105 Lobby                       | 4.62m²   |
| 106 Ventilation chamber         | 17.50m²  |
| 107 Lobby                       | 4.35m²   |
| 108 Ventilation chamber         | 17.5m²   |
| 109 Dining area for 208 persons | 396.0m²  |
| 110 Food distribution line      | 79.15m²  |
| 111 Wardrobe                    | 39.81m²  |
| 112 Vestibule                   | 6.08m²   |
| 113 Cold kitchen                | 24.0m²   |
| 114 Corridor                    | 47.67m²  |
| 115 Waste chamber               | 2.85m²   |
| 116 Male changing room          | 6.14m²   |
| 117 Women changing room         | 6.45m²   |
| 118 Self-heater                 | 5.72m²   |
| 119 Dry food pantry             | 5.90m²   |
| 120 Shower room                 | 2.04m²   |
| 121 Shower room                 | 1.98m²   |
| 122 Changing room               | 13.4m²   |
| 123 Pantry of vegetables        | 4.88m²   |
| 124 Fruit area                  | 7.57m²   |
| 125 Vegetable area              | 6.84m²   |
| 126 Staff bathroom              | 3.88m²   |
| 127 Cleaning room               | 4.02m²   |
| 128 Baking area                 | 40.88m²  |
| 129 Washing 1                   | 28.48m²  |
| 130 Washing 2                   | 11.50m²  |
| 131 Hot kitchen                 | 38.81m²  |
| 132 Office                      | 9.00m²   |
| 133 Pantry                      | 7.01m²   |
| 134 Flat area                   | 17.40m²  |
| 135 Refrigerators               | 17.90m²  |
| 136 Refrigeration chambers      | 15.80m²  |


Facade 1-19

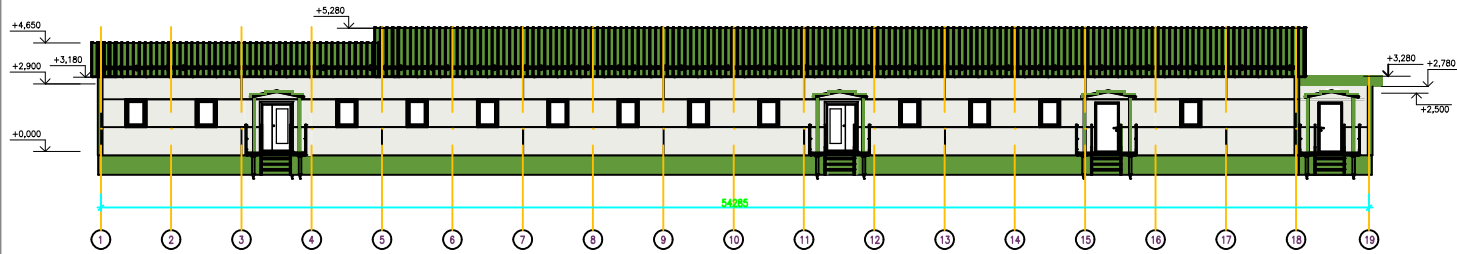


Facade E-A

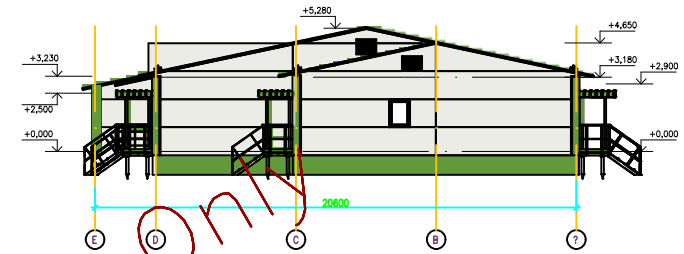


Facade 19-1

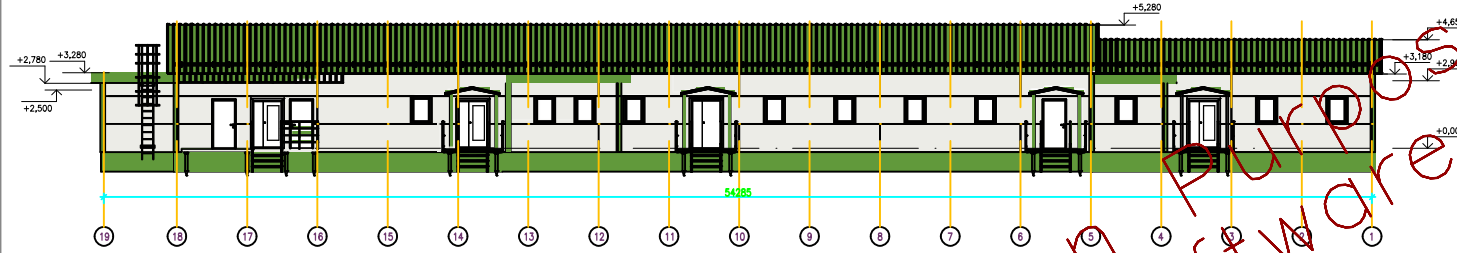

Facade A-E

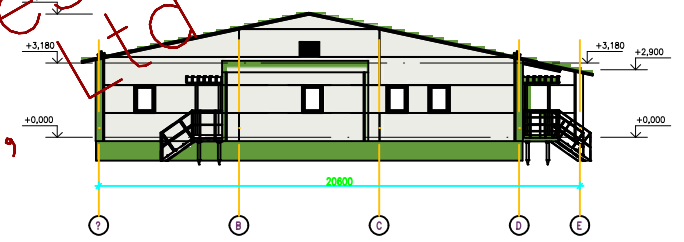

Level Ground

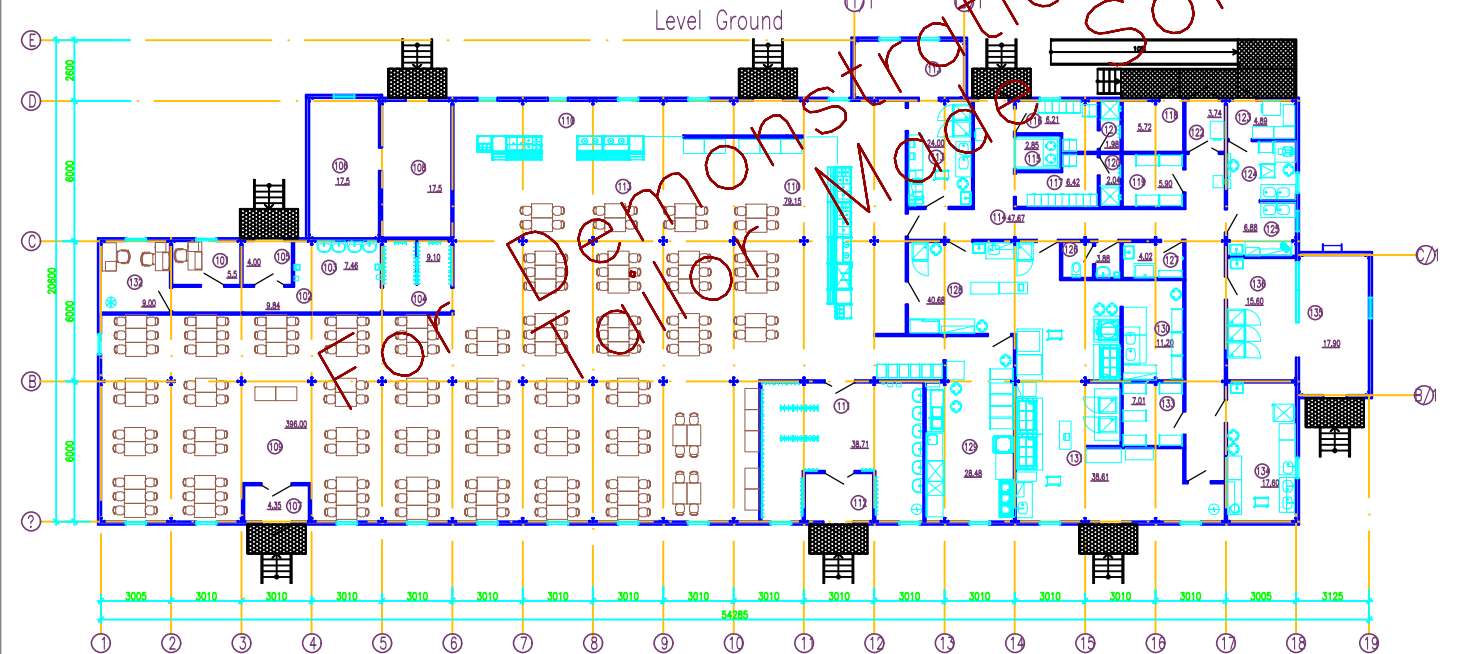

| Room                            | Area, m² |
|---------------------------------|----------|
| 101 Office                      | 5,5m²    |
| 102 Corridor                    | 9,84m²   |
| 103 Washroom                    | 7,46m²   |
| 104 Locker room                 | 4,10m²   |
| 105 Lobby                       | 4,00m²   |
| 106 Ventilation chamber         | 17,50m²  |
| 107 Lobby                       | 4,50m²   |
| 108 Ventilation chamber         | 17,50m²  |
| 109 Dining area for 208 persons | 396,0m²  |
| 110 Food distribution line      | 79,19m²  |
| 111 Wardrobe                    | 39,27m²  |
| 112 Vestibule                   | 6,09m²   |
| 113 Cold kitchen                | 24,0m²   |
| 114 Corridor                    | 47,67m²  |
| 115 Waste chamber               | 2,65m²   |
| 116 Male changing room          | 6,14m²   |
| 117 Women changing room         | 6,42m²   |
| 118 Switchboard                 | 5,72m²   |
| 119 Dry food pantry             | 5,90m²   |
| 120 Shower room                 | 2,04m²   |
| 121 Shower room                 | 1,89m²   |
| 122 Changing room               | 3,74m²   |
| 123 Pantry of vegetables        | 4,89m²   |
| 124 Fruit area                  | 7,57m²   |
| 125 Vegetable area              | 6,86m²   |
| 126 Staff bathroom              | 3,98m²   |
| 127 Cleaning room               | 4,02m²   |
| 128 Baking area                 | 40,68m²  |
| 129 Washing 1                   | 28,49m²  |
| 130 Washing 2                   | 1,25m²   |
| 131 Hot kitchen                 | 38,81m²  |
| 132 Office                      | 9,00m²   |
| 133 Pantry                      | 7,01m²   |
| 134 Fish area                   | 17,60m²  |
| 135 Refrigerators               | 17,90m²  |
| 136 Refrigeration chambers      | 15,60m²  |