
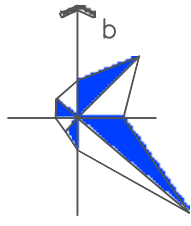


For Demonstration Purposes Only
Tailor Made Software, Ltd

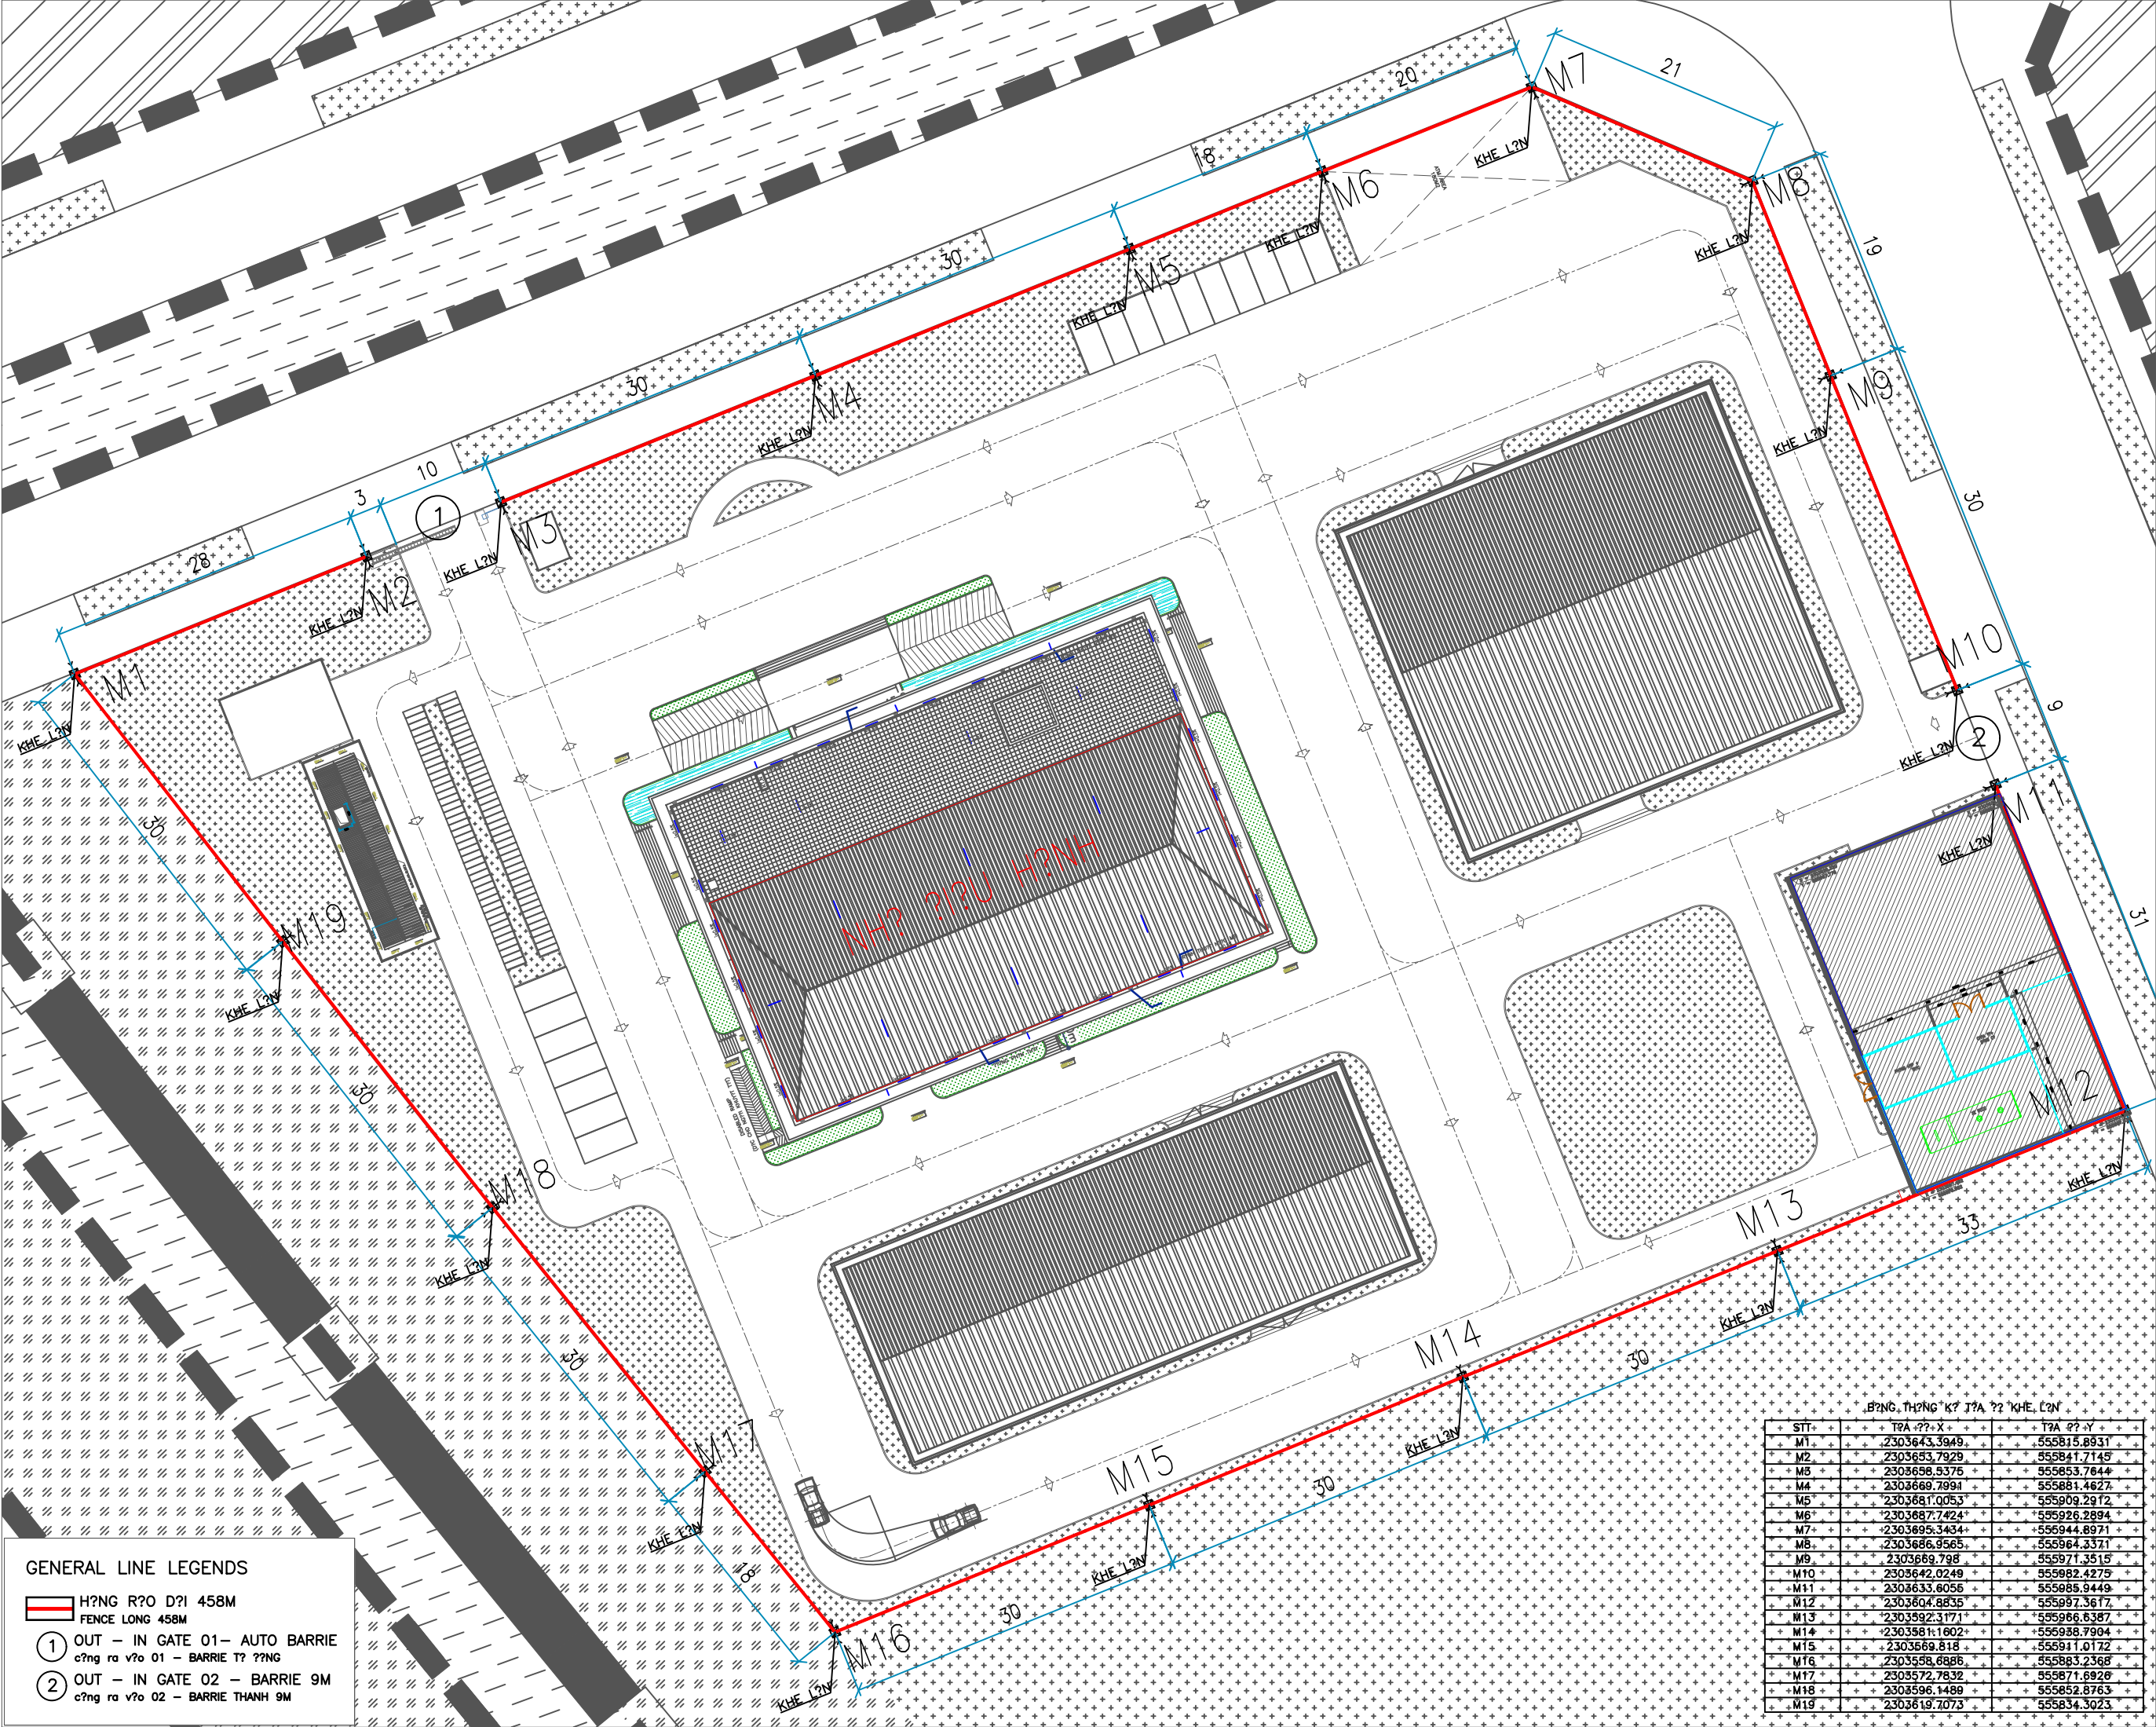

GENERAL LINE LEGENDS

H?NG R?O D?I 458M
FENCE LONG 458M

① OUT - IN GATE 01- AUTO BARRIE
c?ng ra v?o 01 - BARRIE T? ??NG

② OUT - IN GATE 02 - BARRIE 9M
c?ng ra v?o 02 - BARRIE THANH 9M

B?NG TH?NG K? J?A ?? KHE L?N		
STT	T?A ?? X	T?A ?? Y
M1	2303643.3949	555815.8931
M2	2303653.7929	555841.7145
M3	2303658.5375	555853.7644
M4	2303669.7991	555881.4627
M5	2303681.0053	555909.2912
M6	2303687.7424	555926.2894
M7	2303695.3434	555944.8971
M8	2303686.9565	555964.3371
M9	2303669.798	555971.3515
M10	2303642.0249	555982.4275
M11	2303633.6056	555985.9449
M12	2303604.8835	555997.3617
M13	2303592.3171	555966.5387
M14	2303581.1602	555938.7904
M15	2303569.818	555911.0172
M16	2303558.6886	555883.2368
M17	2303572.7832	555871.6928
M18	2303596.1489	555852.8763
M19	2303619.7073	555834.3023

PLAN
(M?T B?NG)

MASTER PLAN OF GATE- FENCE
(T?NG M?T B?NG C?NG H?NG R?O)