
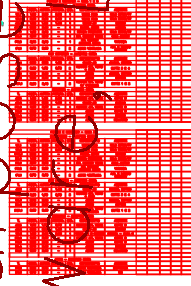
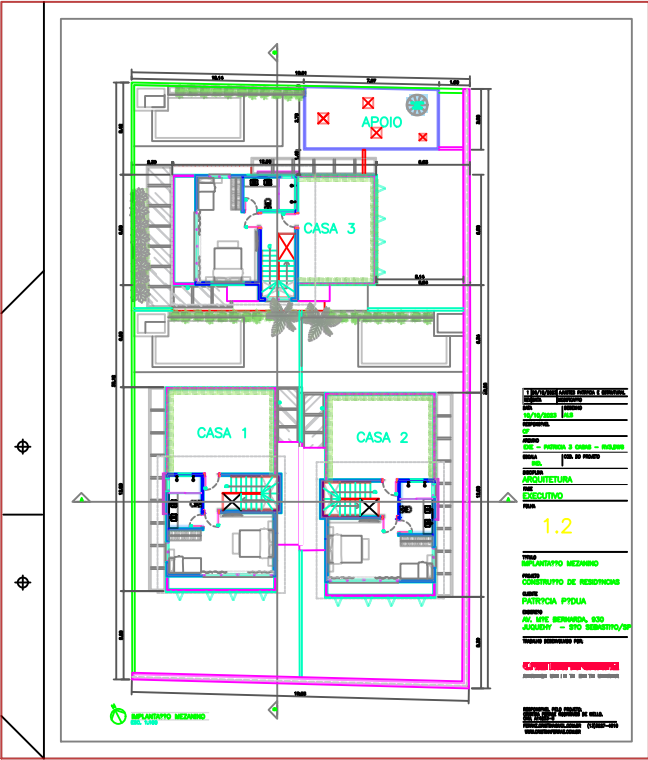


For Demonstration Purposes Only
Tailor Made Software Ltd


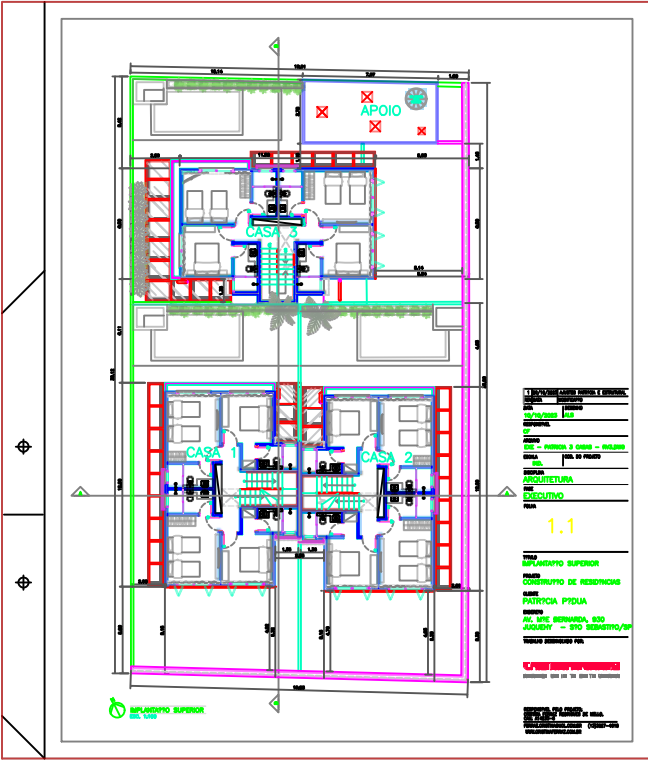


Using as build reference
File: Components/1/rev 01.00.0001.pdf
Page 1


Using as build reference
File: Components/1/rev 01.00.0001.pdf
Page 2

[illegible]





A0

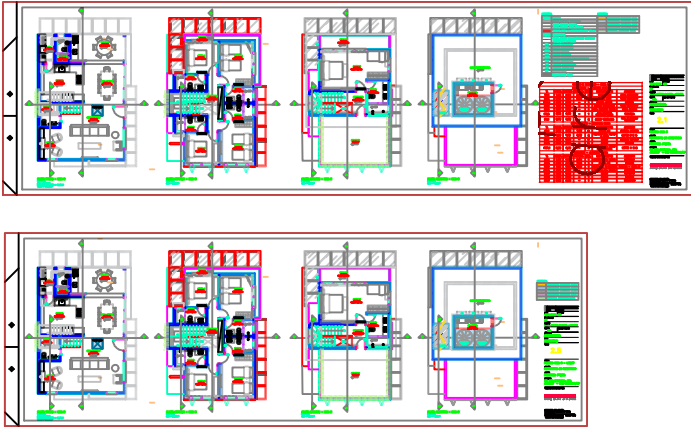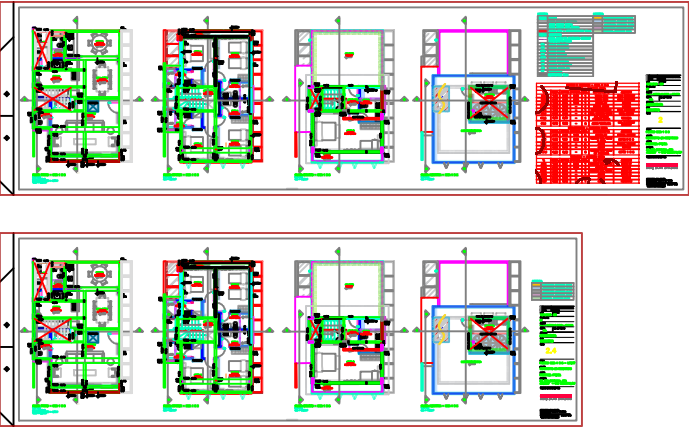




A2

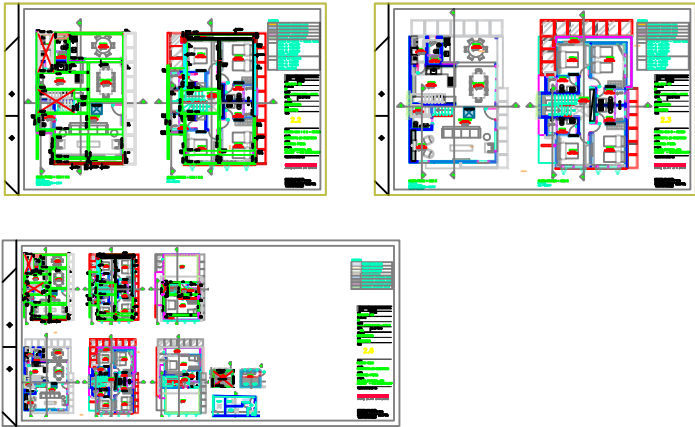


A1

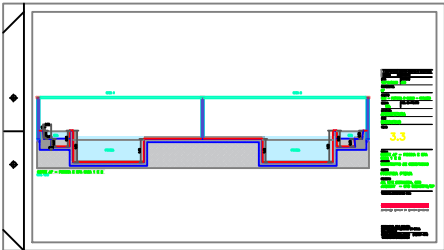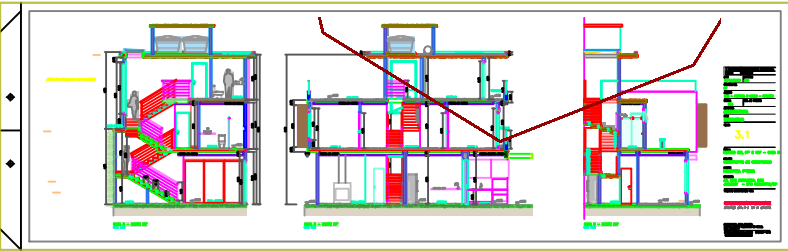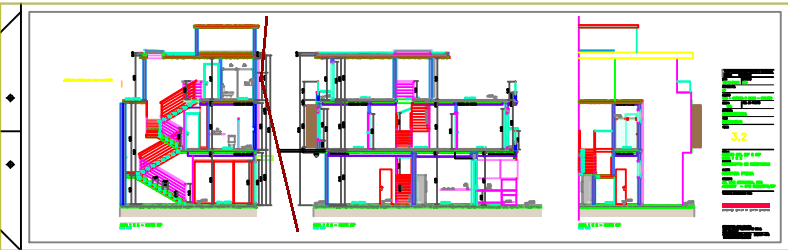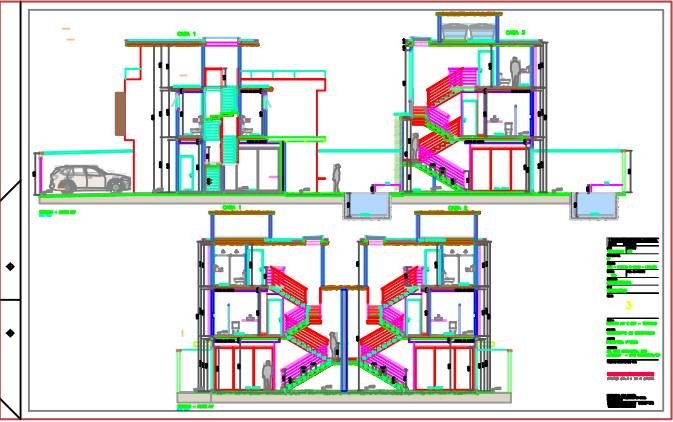


A1

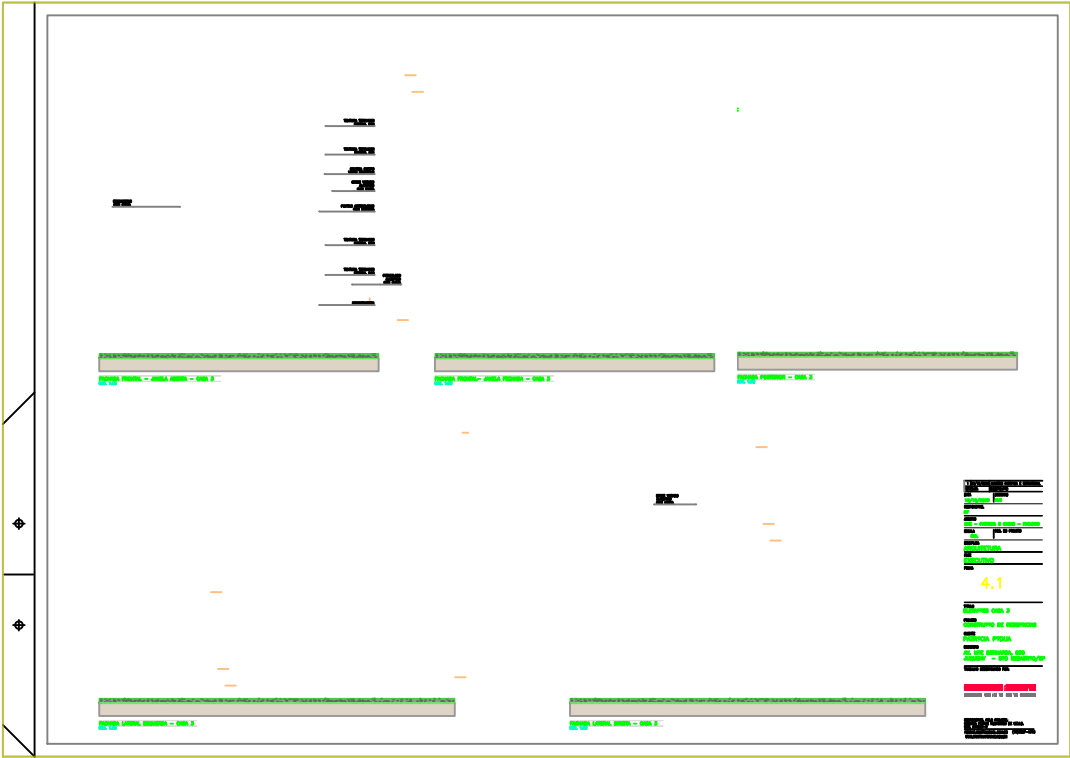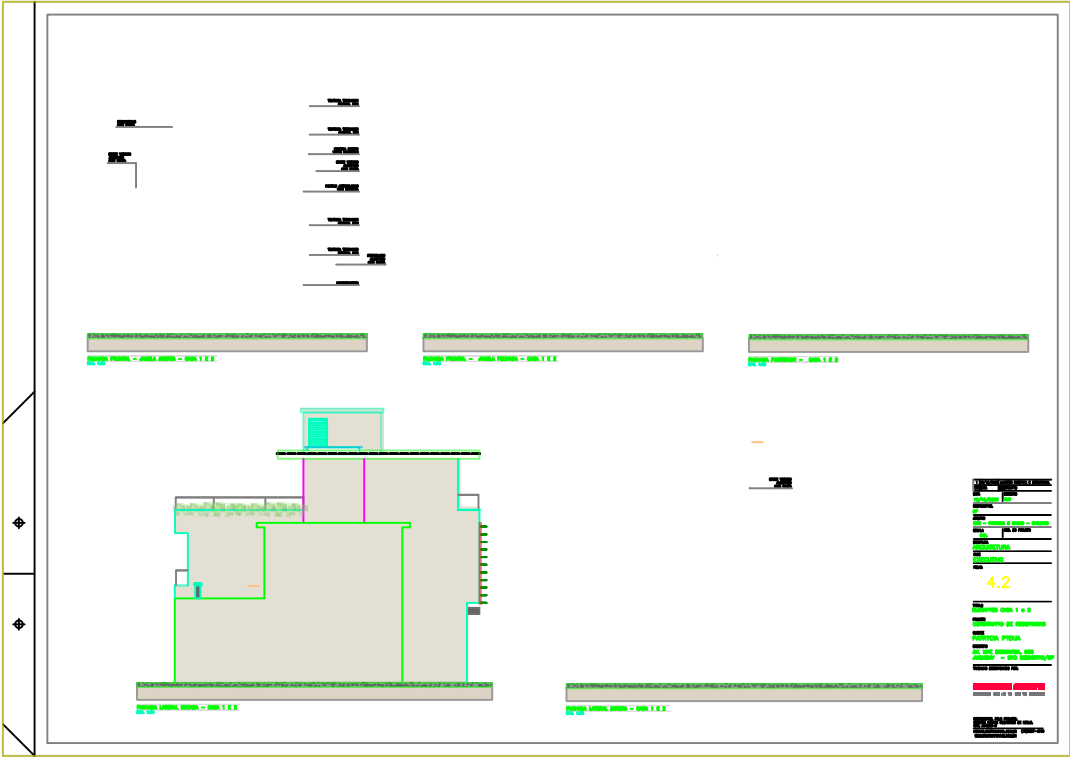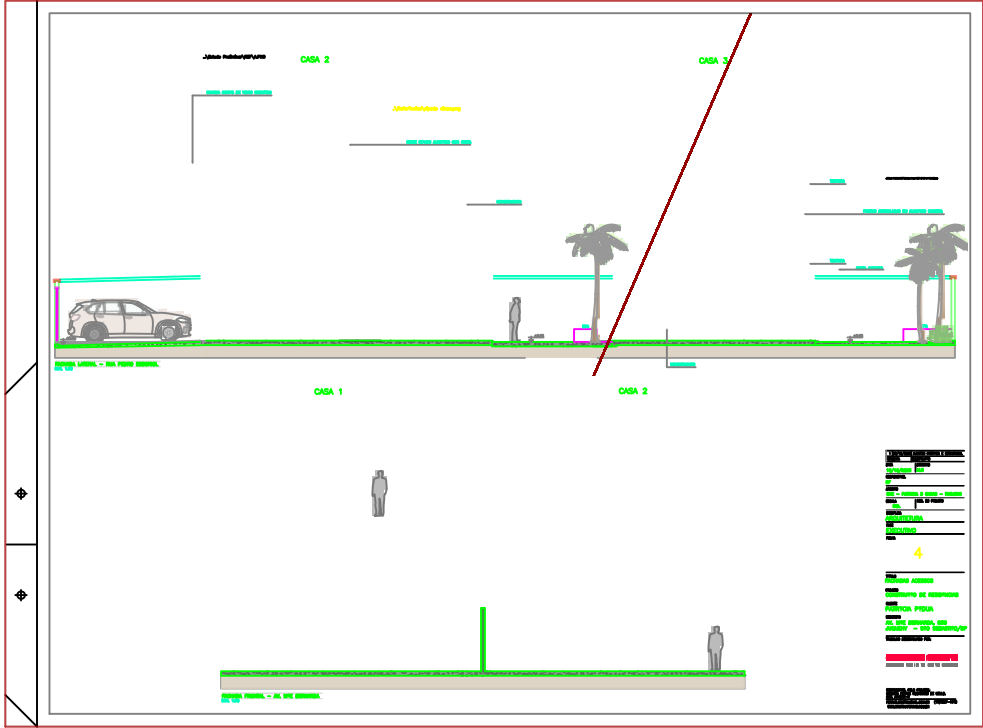


A1

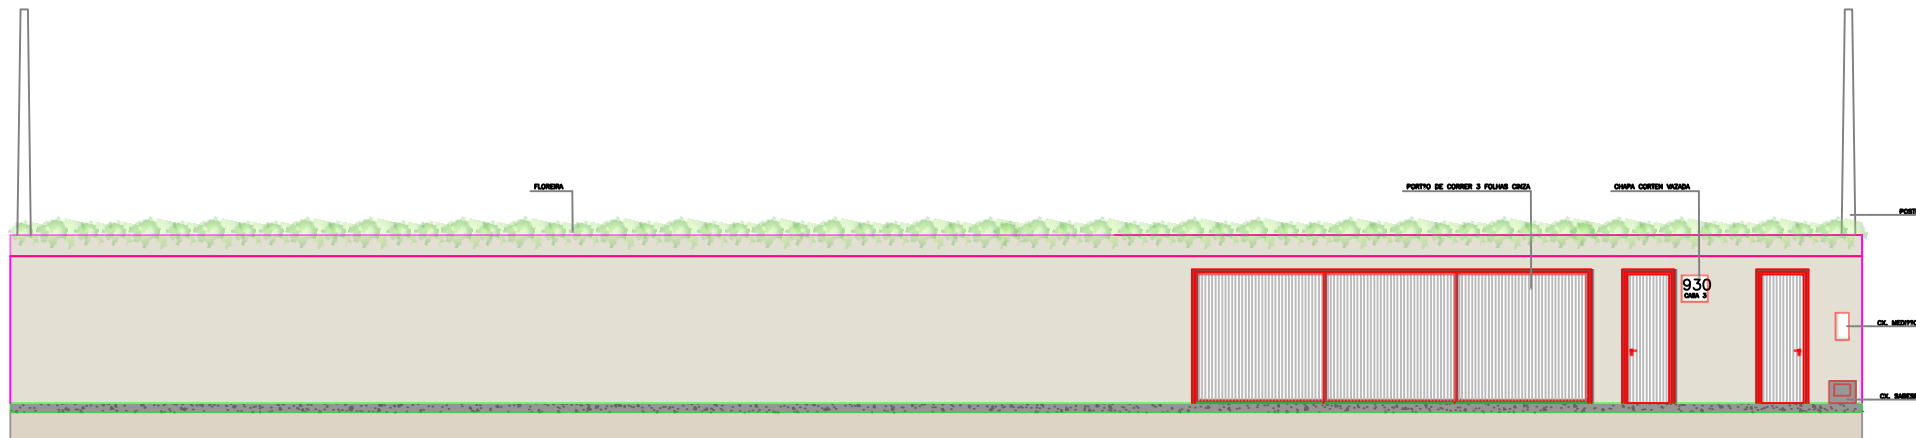

PORTO CASA 3
GRADIL LATERAL - R. PEDRO ESSBORIOL
Escala: 1:50

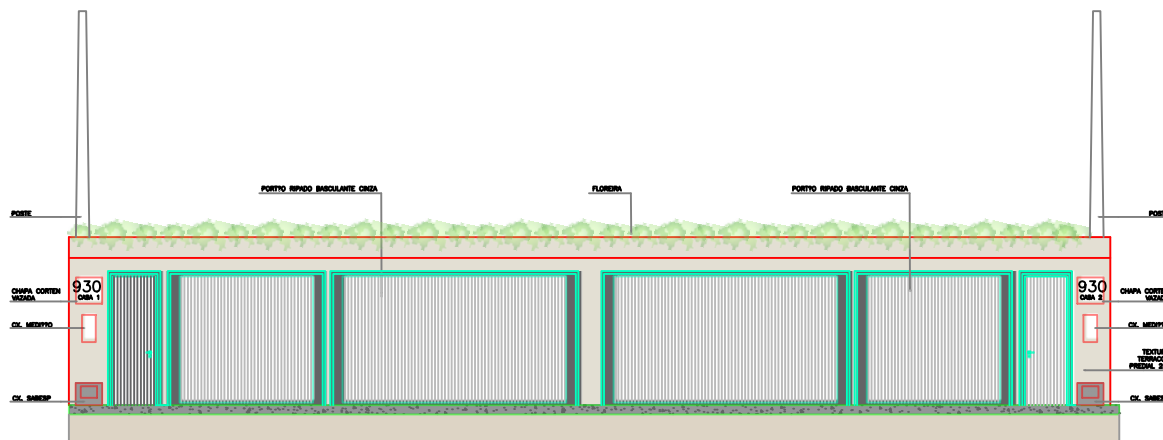

PORTO CASA 1 E 2
GRADIL FRONTAL - AV. M7E BERNARDA
Escala: 1:50

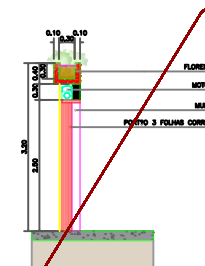

PORTO CASA 3
GRADIL LATERAL - CORTE
Escala: 1:50

19/10/2023 AJUSTE PORTO E CHAPA MEDIO
10/10/2023 AJUSTE PORTO E ESTRUTURAL
REVISÃO REPROJETO
DATA EXTERNO
10/10/2023 ALS
RESPONSÁVEL
CF
PROJETO
EXE - PATRICIA 3 CASAS - RVSLOWO
ESCALA COO. DO PROJETO
IND.
DISCIPLINA
ARQUITETURA
FASE
EXECUTIVO
FOLHA

6

TÍTULO
MUIROS
PROJETO
CONSTRUTÃO DE RESIDÊNCIAS
CLIENTE
PATRICIA P2DUA
ENDEREÇO
AV. M7E BERNARDA, 930
JUQUEHY - S7O SEBASTIÃO/SP
TRABALHO DESDEOLVIDO POR:
RESPONSÁVEL PELO PROJETO
CRISTINA LOPES RODRIGUES DE MELLO
CRL 214233-8
FERNANZ.CRISTINA@GMAIL.COM (13)3227-4610
WWW.CRISTINAFERNANZ.COM.BR

