



For Demonstration Purposes Only  
Tailor Made Software Ltd

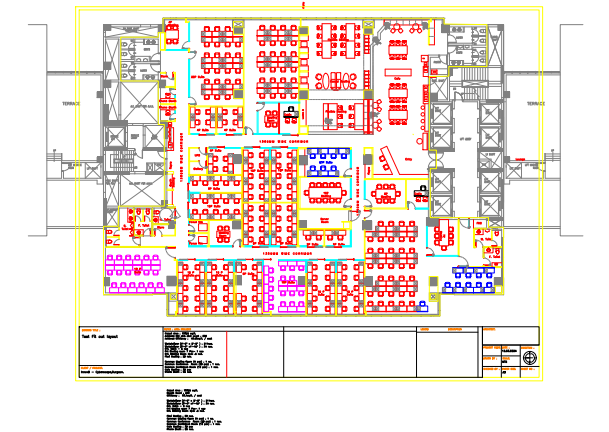

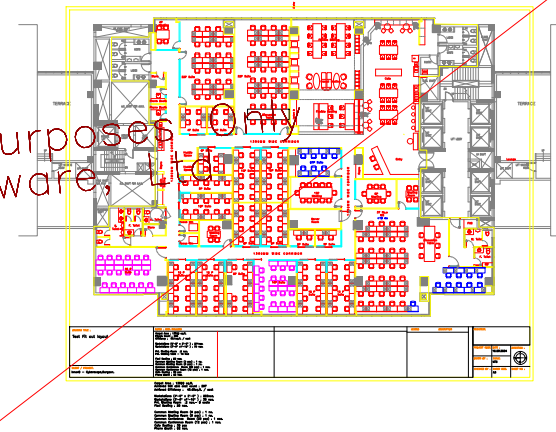

MEP Consultant :  
Darshika Consultants  
Pvt Ltd

T: 0129 413 5555  
R.No. Date

|   |            |                                    |
|---|------------|------------------------------------|
| 1 | 24-08-2018 | Revised as per client requirement, |
| 2 | 27-08-2018 | DLF comments and site condition.   |
| 3 | 29-08-2018 | Revised as per client input.       |
|   |            | Revised as per client input.       |

- ? All designs are the sole property of the architect and may not be used without their express written permission.
- ? The dimensions only are to be used "For construction" and any scaling of the drawing will be at the Contractor's risk.
- ? Contractors are to verify all dimensions on-site and any discrepancies shall be addressed in writing to this office for clarification prior to the commencement of the work, otherwise the Contractor shall bear full responsibility for any associated cost.
- ? Any claims for variations or extras shall be submitted to this office for assessment prior to approval of any such variation or extra.

Issued By Mansi  
Issued On 03-09-2018

Stamp :

Job No. :  
PMD 667

Drawing Title :  
Furniture Layout

Drawn By :  
Saga

Checked By  
Rishabh

Drawing No. :  
03-01



Scale 1:150 (A3)

## Layout

## Furniture Layout

1